


Parted Lines = 1, 2, 3, 4, 5, 6, 8.

F' CLE DECK PLAN

艏楼甲板平面图

Scale: 1:100

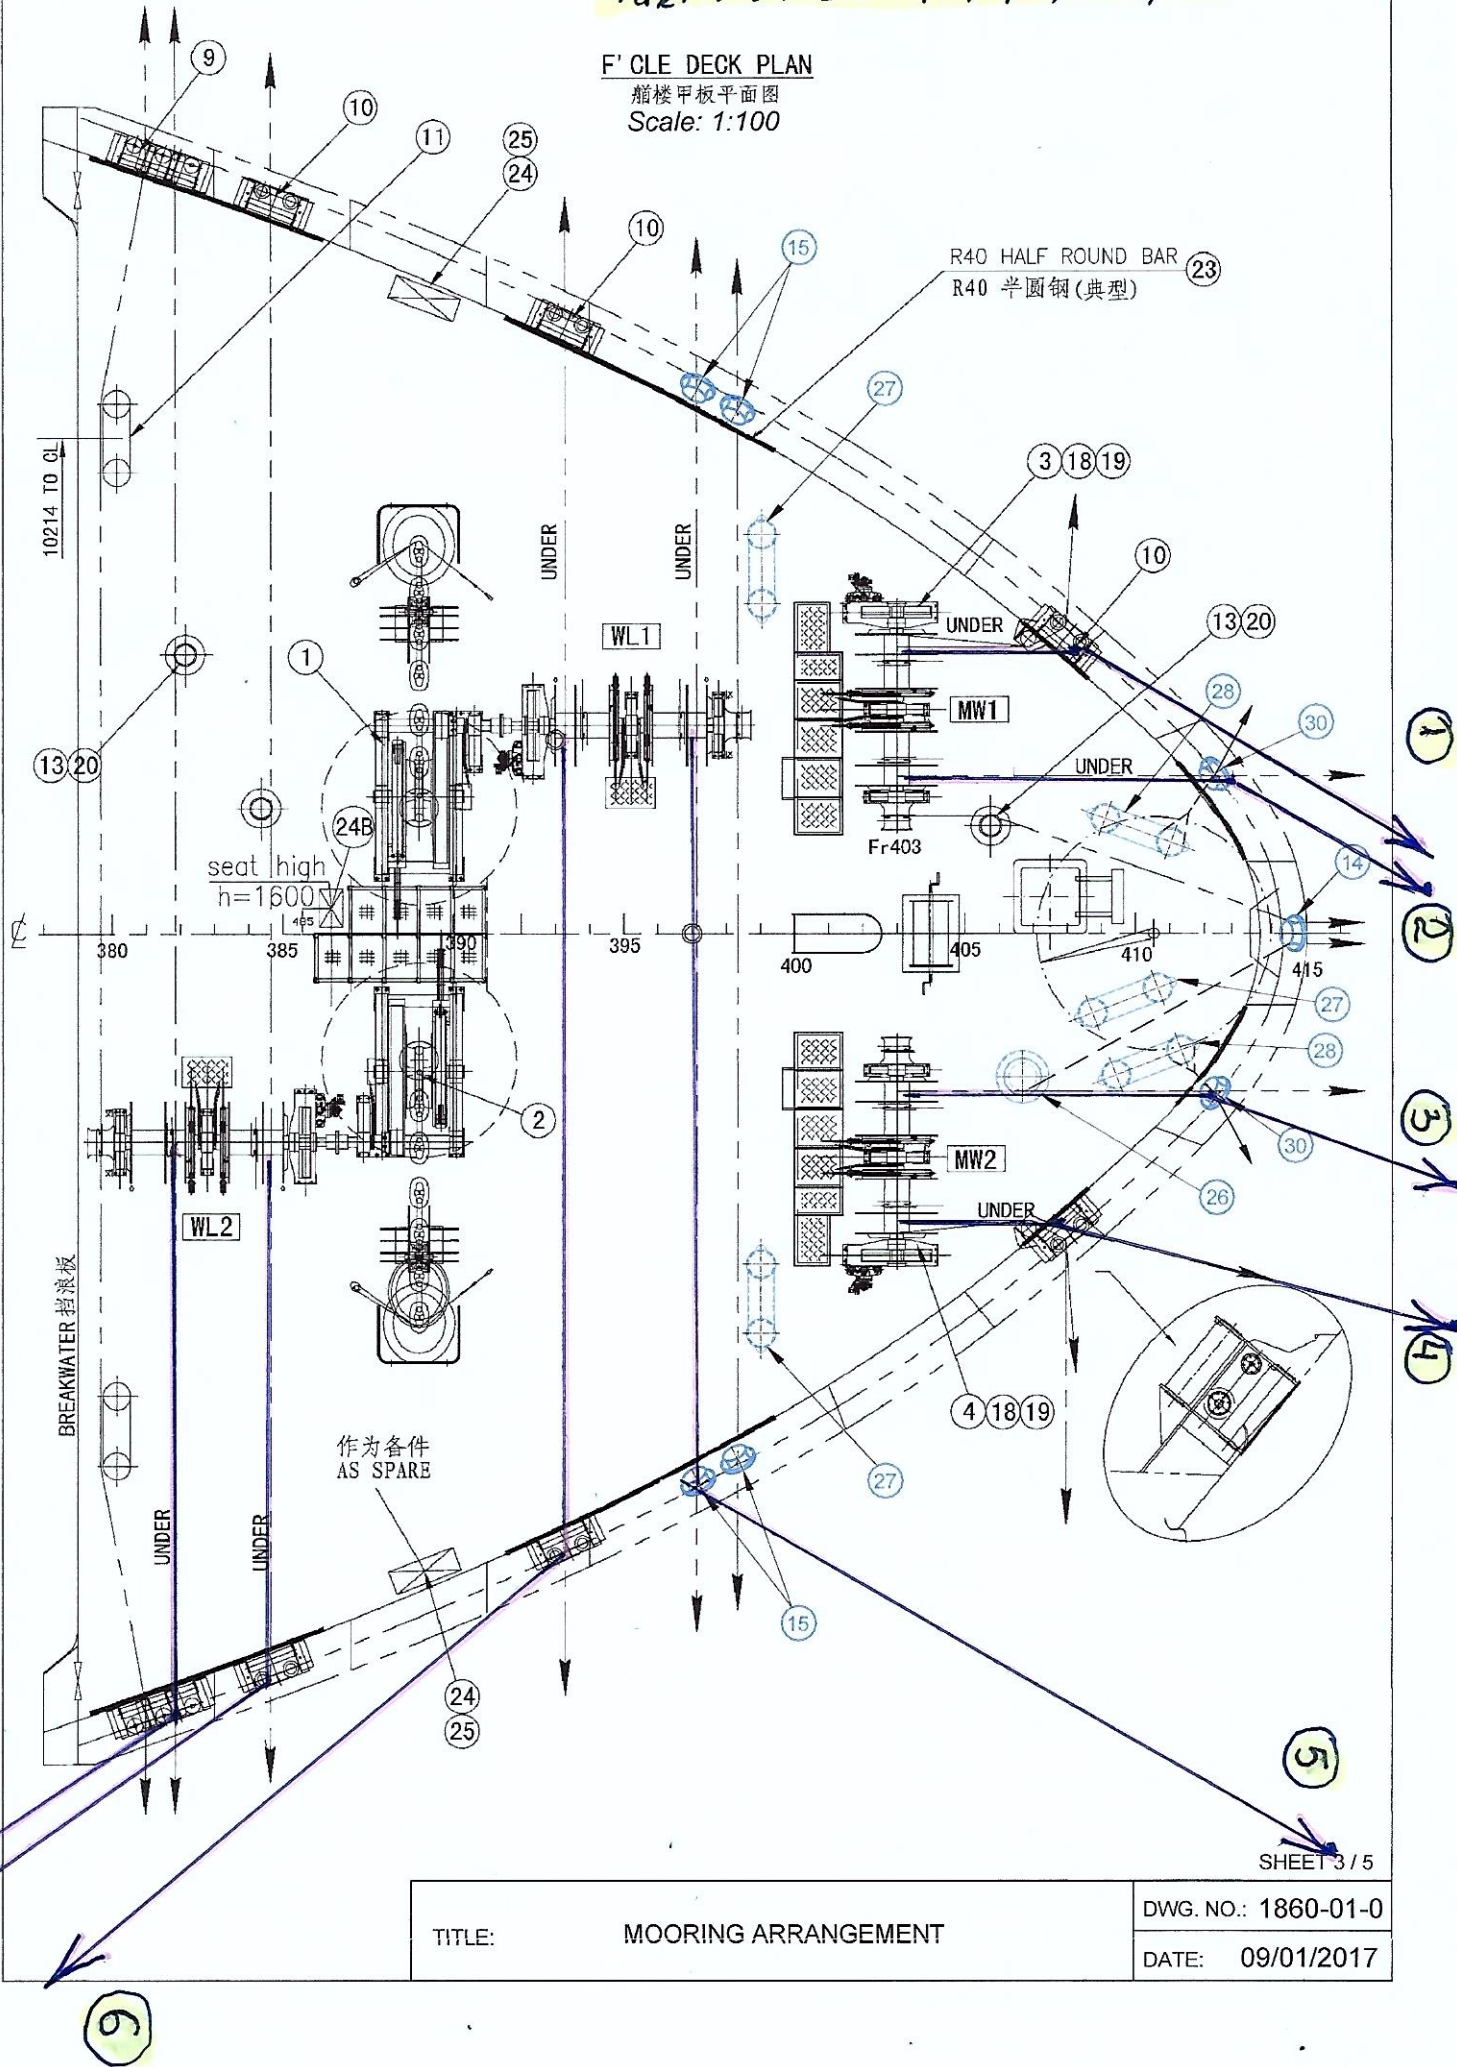

TITLE: MOORING ARRANGEMENT


DWG. NO.: 1860-01-0

DATE: 09/01/2017

SHEET 3 / 5

Parted lines 5, 7, 8.

MOORING DECK PLAN
Scale: 1:200

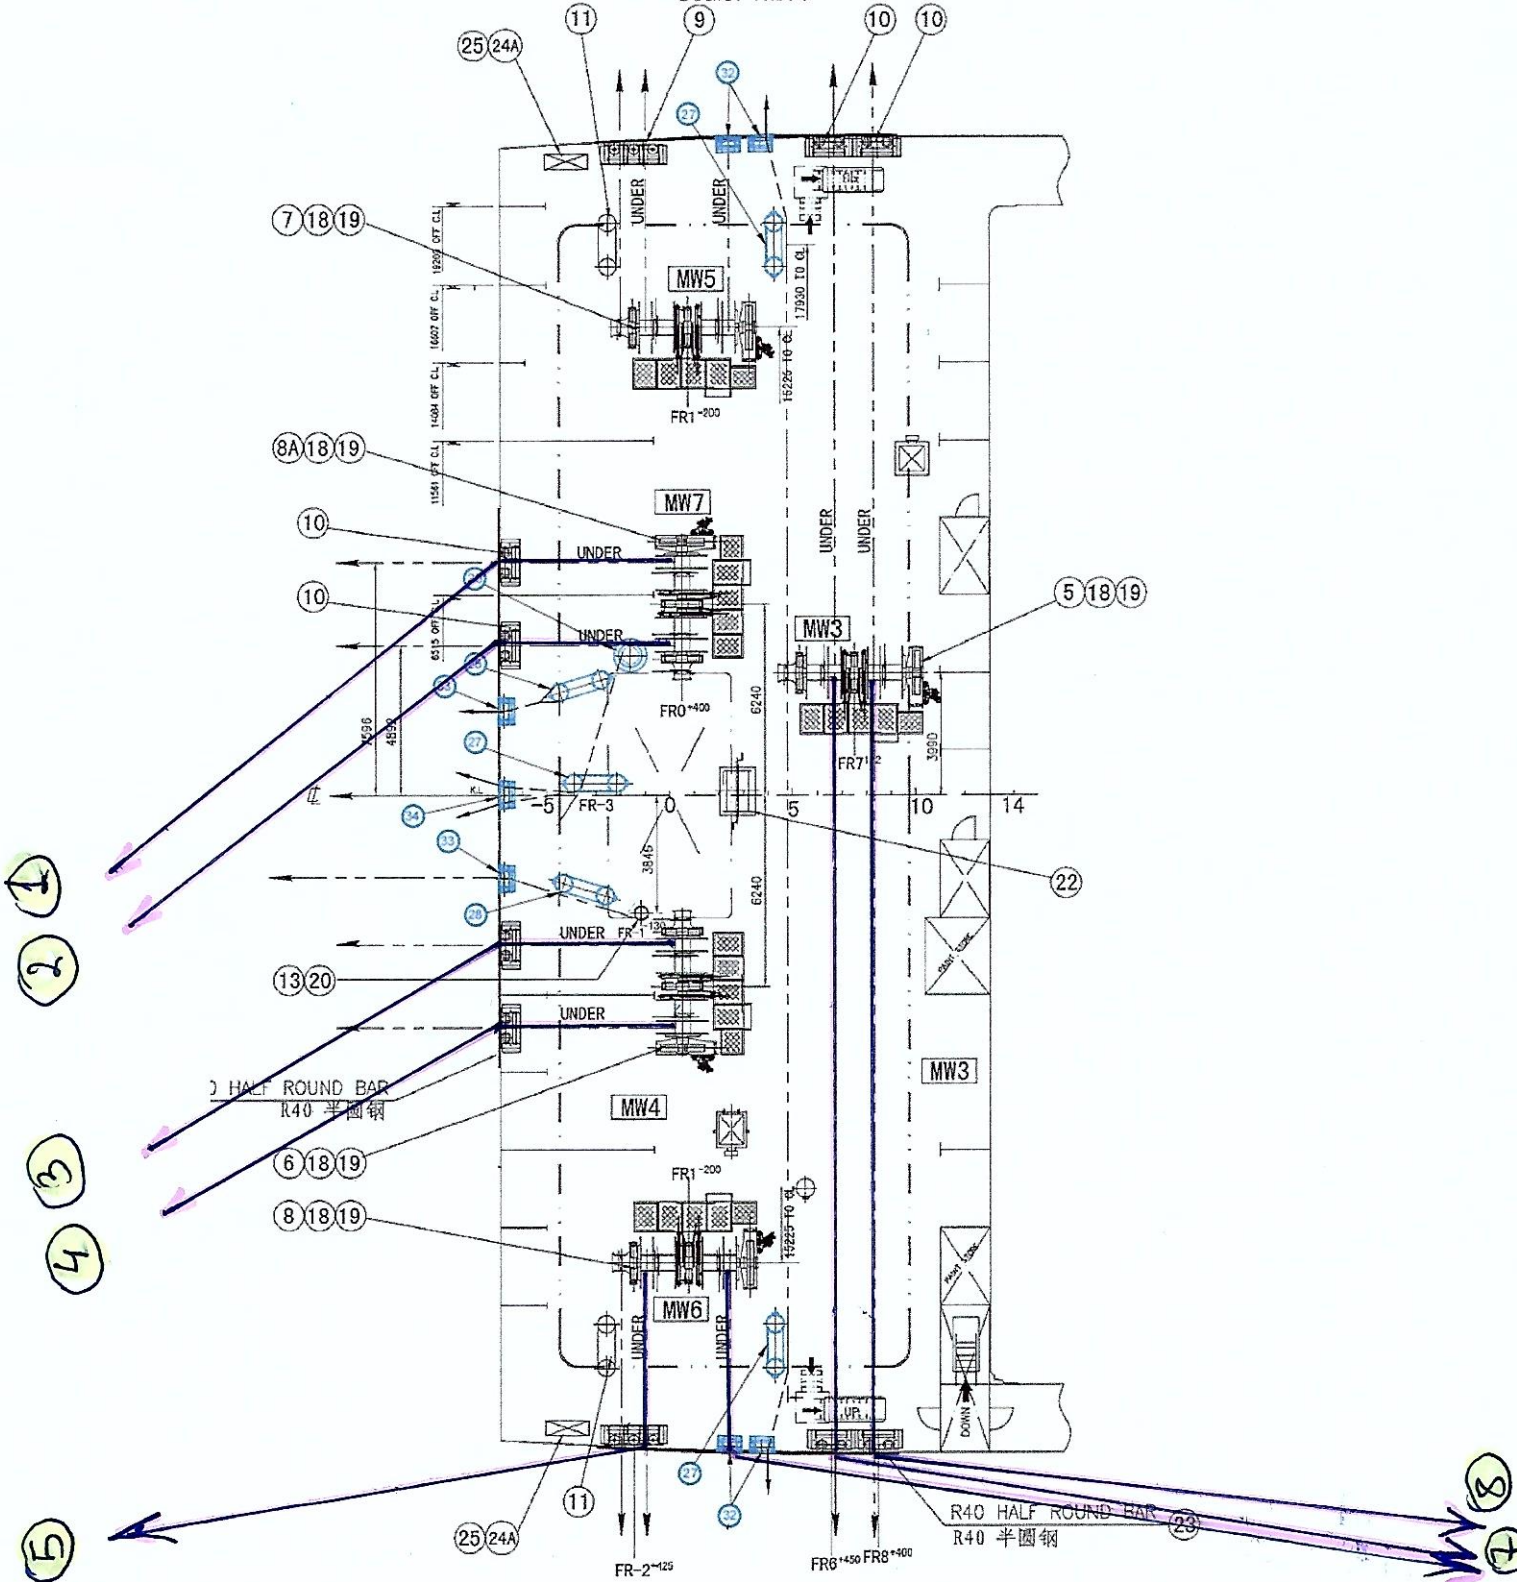

NOTE: BOTH SIDERS ARE SYMMETRICAL EXCE

6