
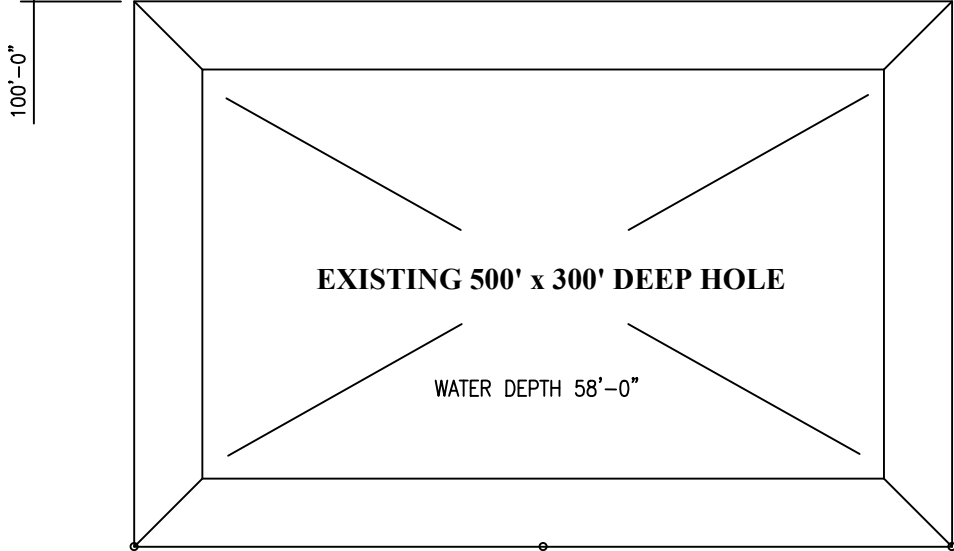


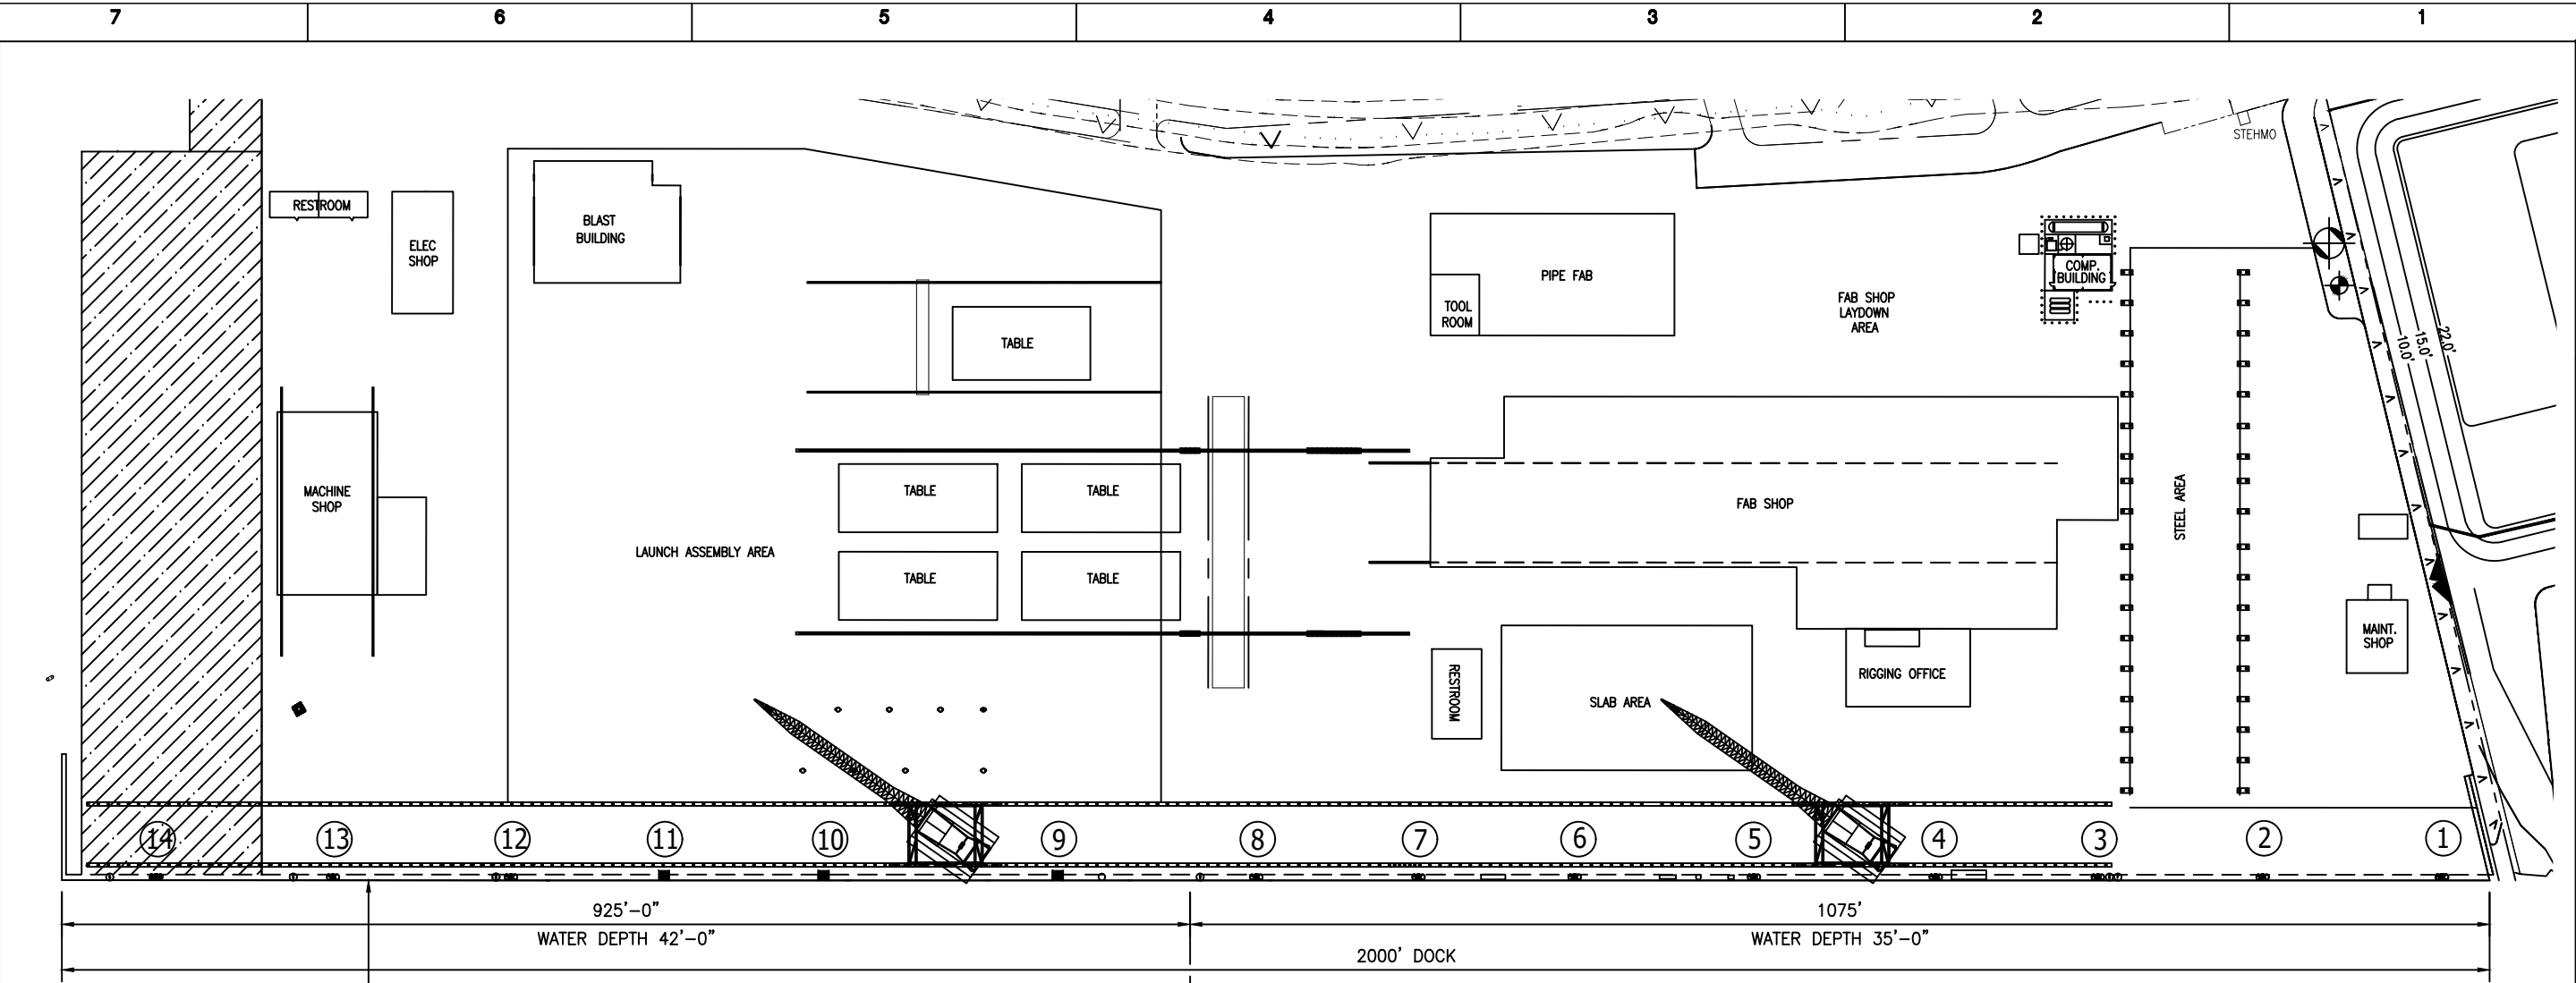

PLAN

B

-

**Halter Marine & Offshore**

CUSTOMER:
HALTER MARINE & OFFSHORE

TITLE:
SITE PLAN

DRAWN BY:
MTR

SCALE:
NTS

CHKD. BY:
JG

PROJECT NO.
V001

DATE:
11-08-17

CADD FILE NO:
V001-120-001_R1.dwg

DRAWING NO.
V001-120-001

SHEET NO.
2 OF 3

REV.
1

7

6


5

4

3

2

1

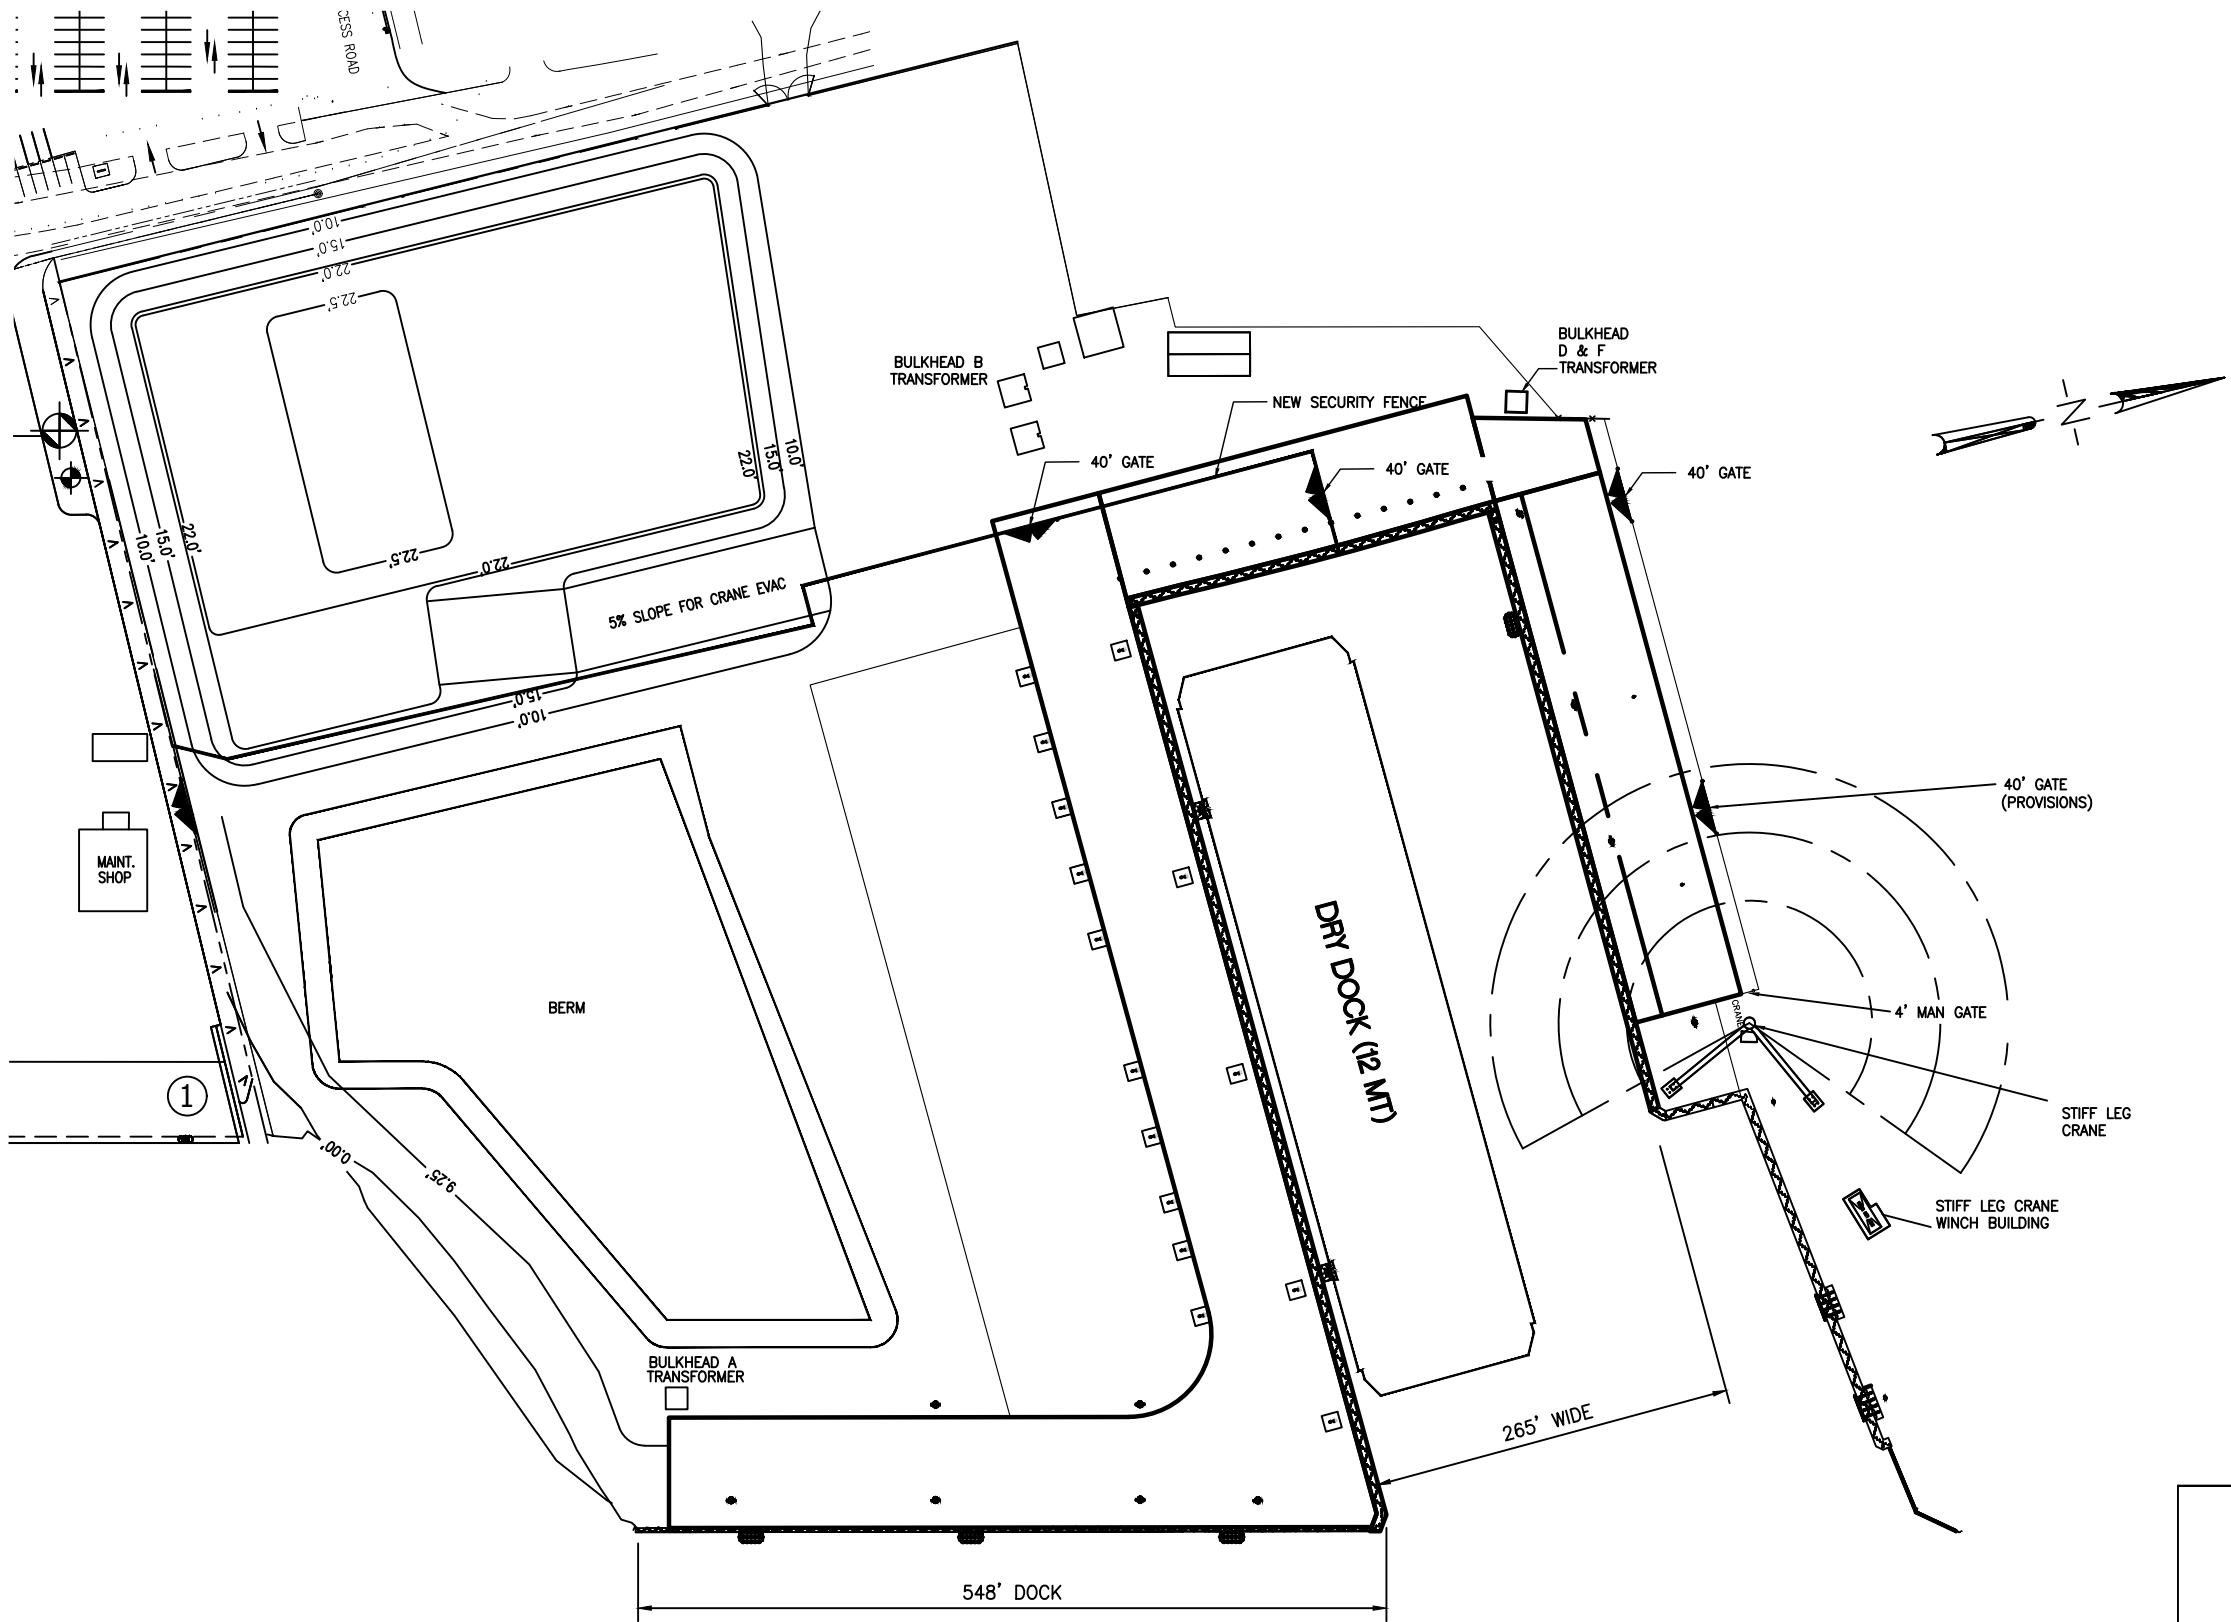

PLAN



ST Engineering				
Halter Marine & Offshore				
CUSTOMER: HALTER MARINE & OFFSHORE				
TITLE: SITE PLAN				
DRAWN BY: MTR	CHKD. BY: JG	PROJECT NO. V001	DATE: 11-08-17	
SCALE: NTS			CADD FILE NO: V001-120-001_R1.dwg	
DRAWING NO. V001-120-001			SHEET NO. 3 OF 3	REV. 1