



**HIGHWAY FACTORS GROUP CHAIRMAN'S
FACTUAL REPORT**

Highway Attachment – Plan and profile of I-10 in the vicinity of the crash

Palm Springs, CA


HWY17MH005

(2 pages)


NOTE: FOR RIGHT OF WAY DATA, TOPOGRAPHY, AND ACCURATE ACCESS DETERMINATION, SEE RIGHT OF WAY RECORD MAPS AT DISTRICT OFFICE.

DIST.	COUNTY	ROUTE	SEC.	SHEET NO.	TOTAL SHEETS
08	Riv	10	342	23	180

Approved May 16, 1966



RIGHT OF WAY AS BUILT
 CHECKED BY [Redacted] CORRECTIONS BY [Redacted]
 DATE 5-25-67 DATE [Redacted]



AS BUILT PLANS
 Contract No. 08-044199
 Date Completed 7-67
 Document No. 30000044

Sta.	286	7	8	9	290	1	2	3	4	5	6	7	8	9	300	1	2	3	4	5	6	7	8	9	310	1	2	3	4	5	316	SHEET TOTALS
N FR RD	Exc.	114	250	267	132	112	12	0	38	43	43	0	7	0	42	77	15	0	72	122	165	203	88	28	111	128	80	68	55	47	2,214	
N FR RD	Emb.	102	0	0	2	36	112	459	277	49	3	43	5	49	154	194	119	229	109	0	0	0	23	25	111	128	80	68	55	47	2,046	
N ROAD	Exc.	42	34	47	22	0	100	89	82	108	111	77	5	49	194	95	32	119	229	109	0	0	23	25	111	128	80	68	55	47	2,214	
N ROAD	Emb.	320	334	256	1073	343	514	532	564	867	908	1192	1222	1295	1256	1091	1040	969	677	856	874	830	644	489	638	620	627	620	677	874	1008	23,167
MEDIAN	Exc.	49	43	39	0	14	35	34	30	31	32	38	39	42	43	42	42	48	56	65	707	689	644	489	638	620	627	620	677	874	1008	23,167
MEDIAN	Emb.	50	45	69	33	79	53	34	30	31	32	38	39	42	43	42	42	48	56	65	707	689	644	489	638	620	627	620	677	874	1008	23,167
S ROAD	Exc.	84	55	31	41	0	30	31	36	36	33	74	77	86	97	94	84	91	95	11	10	60	60	50	51	52	53	55	55	53	51	1,326
S ROAD	Emb.	27	178	450	734	380	720	828	799	798	828	760	785	774	807	779	629	586	529	291	241	230	194	257	250	195	104	102	118	184	173	1,326
TOTALS																																13,393

PROJECT ENGR. DATE 1/65 DESIGN ENGR. DATE 1/66 APPROVAL RECOMMENDED BY DATE 1/66