


REVISIONS

NO.	DATE	BY	DESCRIPTION
1	11/18/10

PLAN MUST NOT BE MODIFIED WITHOUT APPROVAL OF SIGNAL ENGINEERING

COPYRIGHT 2010 BNSF RAILWAY COMPANY. ALL RIGHTS RESERVED.

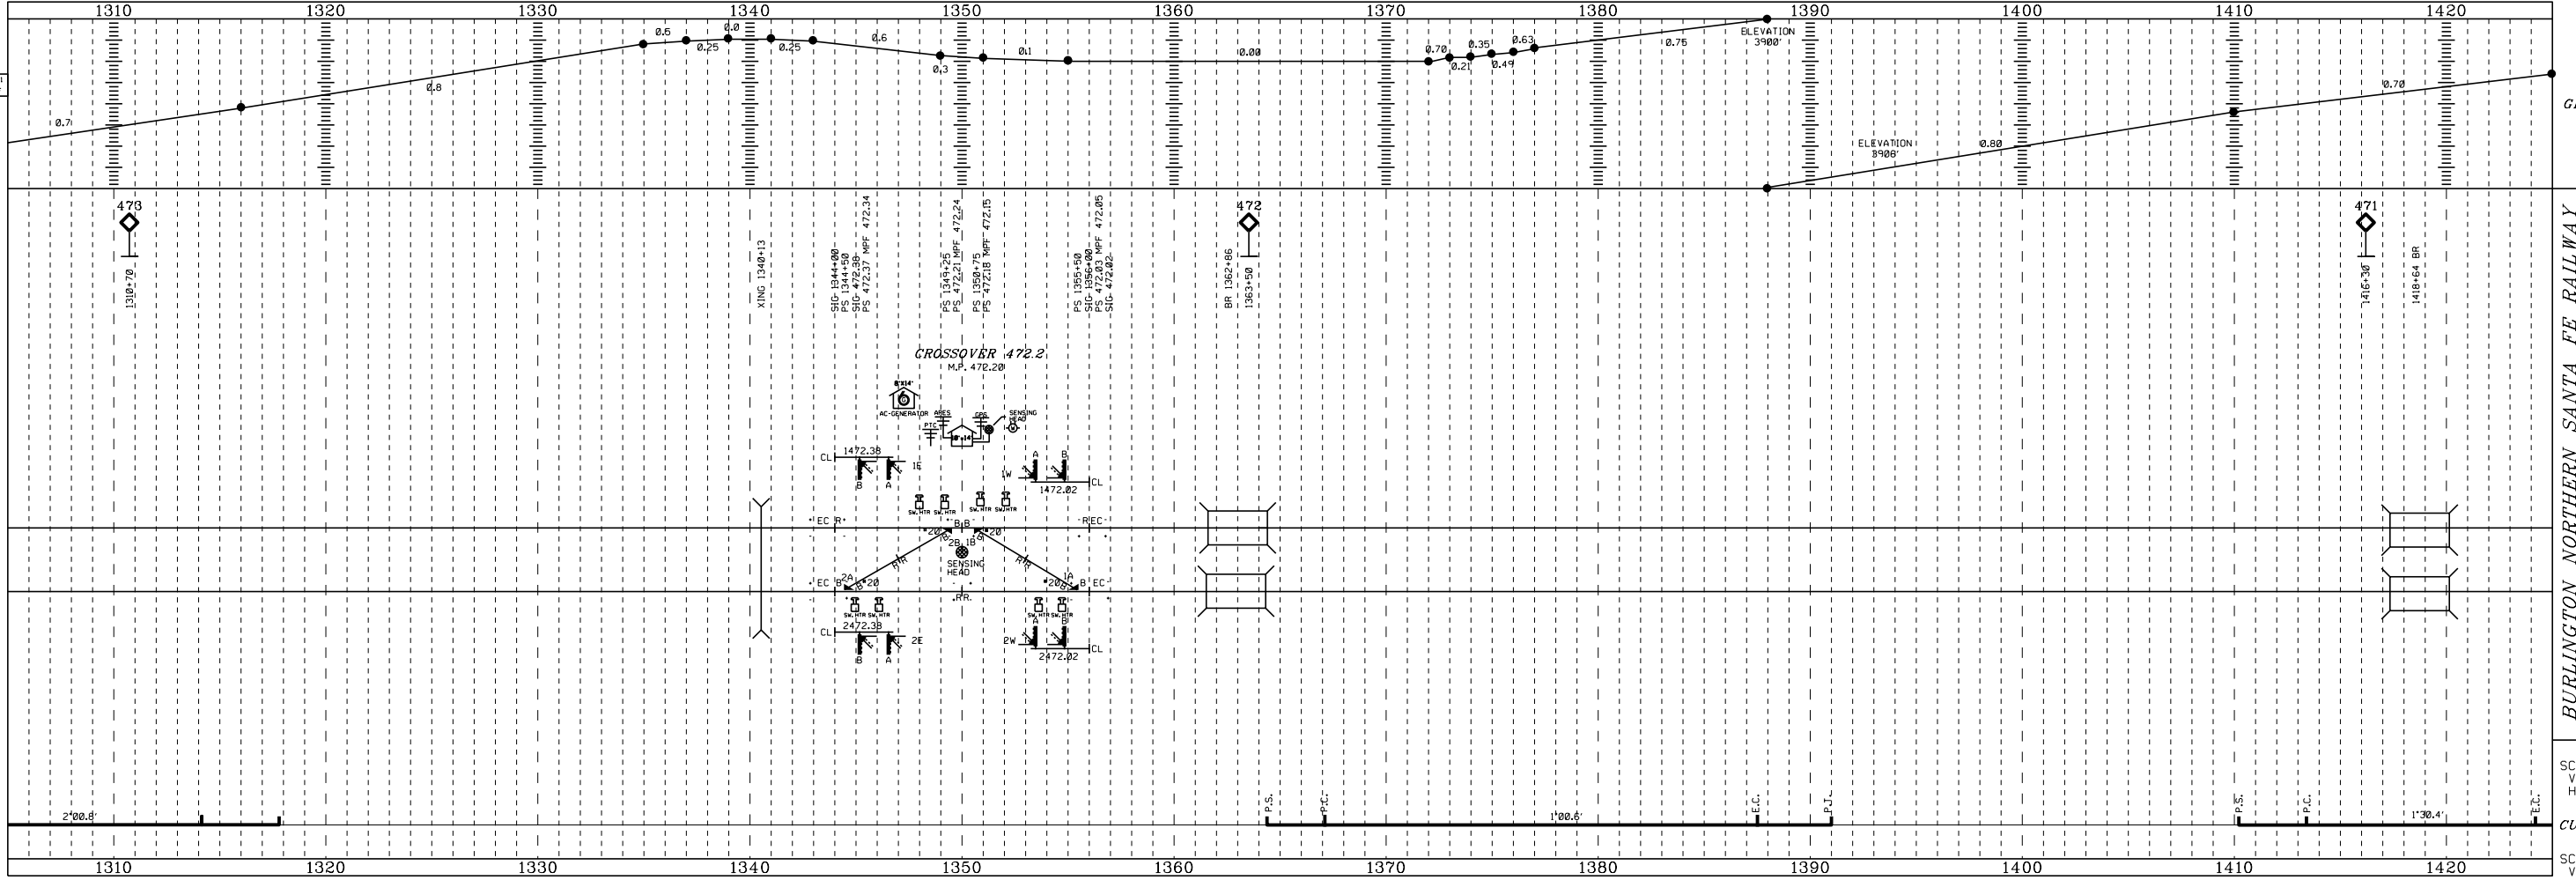

0004470473p01m.dgn November 18, 2010

BURLINGTON NORTHERN SANTA FE RAILWAY
 TRACK PROFILE AND LOCATION PLAN
 EAST ALLIANCE TO EDMONTON

11" X 33"
 SCALE:
 VERT 1"=20'
 HOR 1"=400'
 CURVES
 5 1/2" X 16 1/2"
 SCALE:
 VERT 1"=40'
 HOR 1"=800'

LS 0004 MP 0470 TO MP 0473

* - ESTIMATED SURVEY STATION