


REVISIONS

REVISION NO. DATE BY  
1 12-10-10 RSD/SAH  
FIELD CHANGES \*42669  
IN SYCAMORE 10/10/2010  
DESIGNER: J. H. HARRIS  
DESIGN: J. H. HARRIS  
DESIGN: J. H. HARRIS

PLAN MUST NOT BE MODIFIED WITHOUT APPROVAL OF SIGNAL ENGINEERING

COPYRIGHT 2010 BNSF RAILWAY COMPANY. ALL RIGHTS RESERVED.

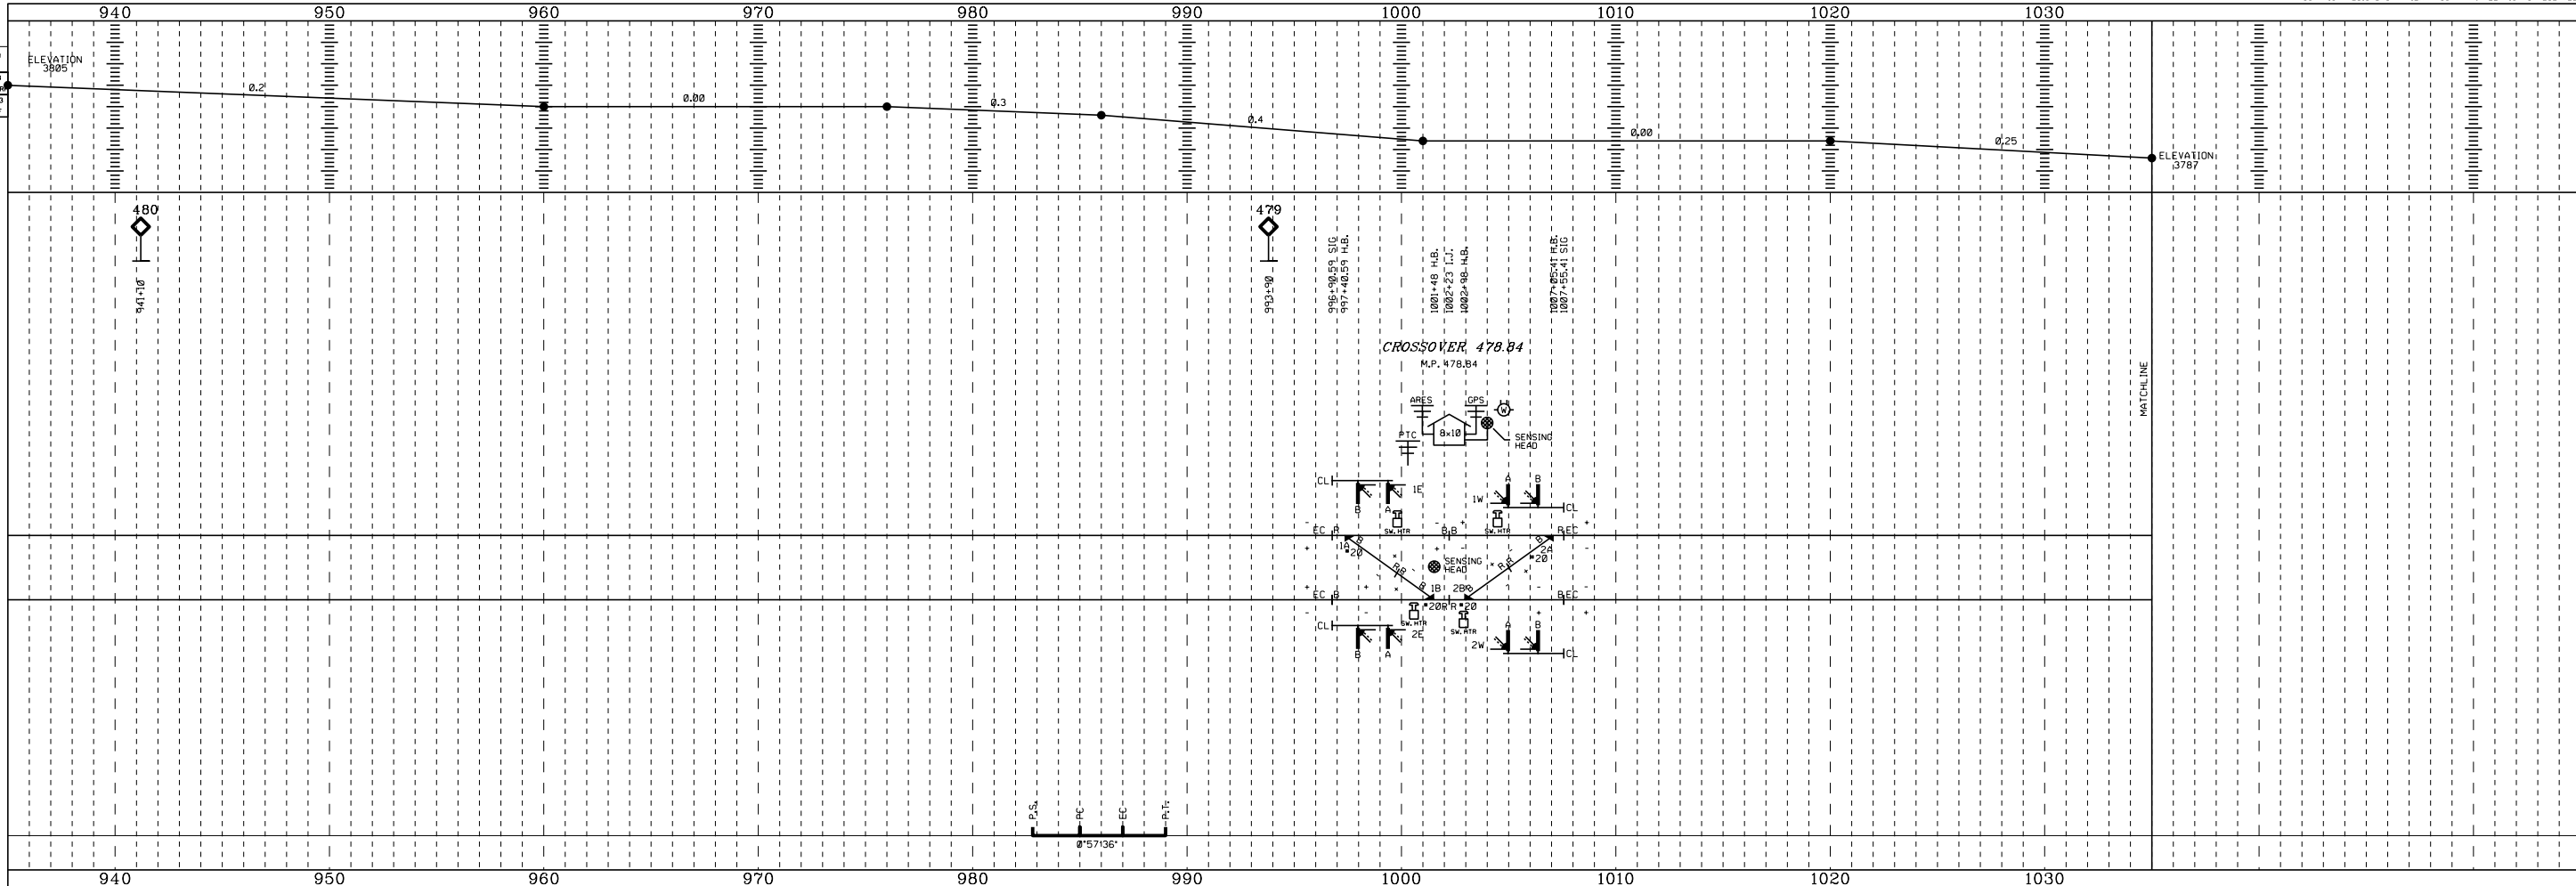

GRADE

BURLINGTON NORTHERN SANTA FE RAILWAY  
TRACK PROFILE AND LOCATION PLAN  
EDGEMONT TO WEST GILLETTE  
MP 478 TO MP 480

11' X 33'  
SCALE:  
VERT 1"=20'  
HOR 1"=400'  
CURVES  
5 1/2' X 16 1/2'  
SCALE:  
VERT 1"=40'  
HOR 1"=800'