
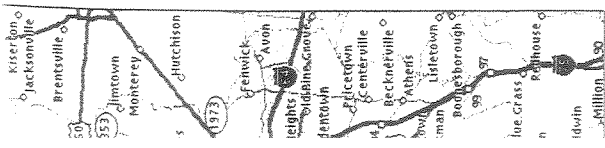


ADU

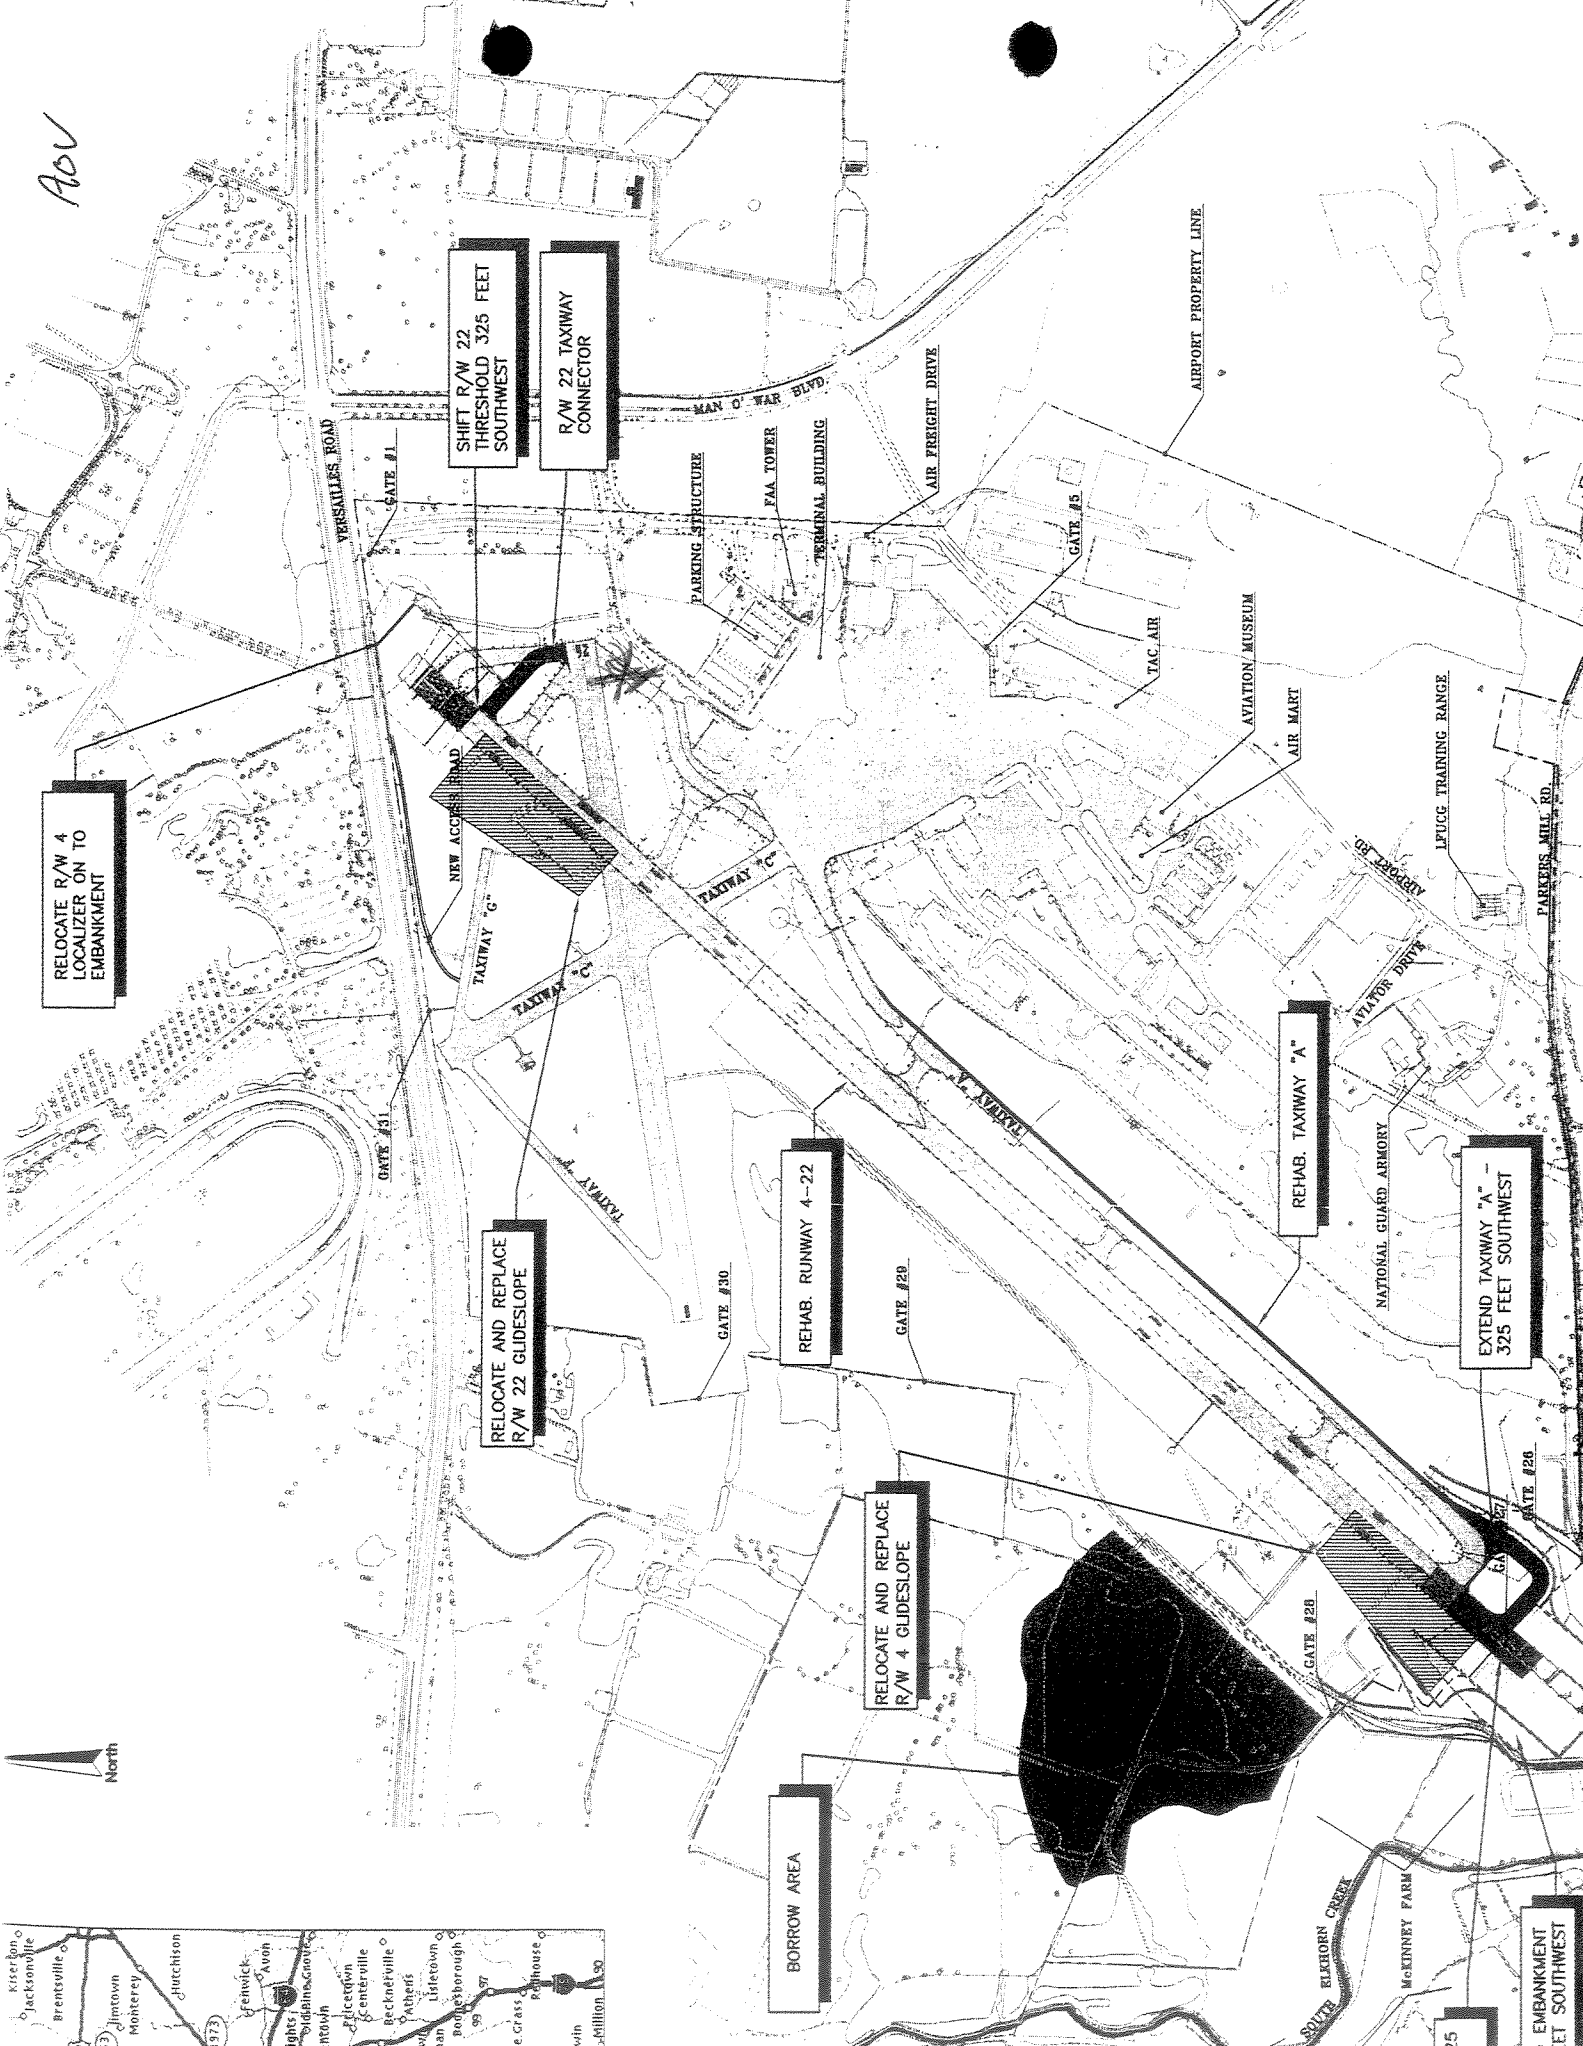

BORROW AREA

RELOCATE AND REPLACE R/W 4 GLIDESLOPE

REHAB. RUNWAY 4-22

RELOCATE AND REPLACE R/W 22 GLIDESLOPE

SHIFT R/W 22 THRESHOLD 325 FEET SOUTHWEST

R/W 22 TAXIWAY CONNECTOR

RELOCATE R/W 4 LOCALIZER ON TO EMBANKMENT

REHAB. TAXIWAY "A"

EXTEND TAXIWAY "A" - 325 FEET SOUTHWEST

EMBANKMENT FEET SOUTHWEST

