



NATIONAL TRANSPORTATION SAFETY BOARD  
**Investigative Hearing**

Washington Metropolitan Area Transit Authority Metrorail train 302 that encountered heavy smoke in the tunnel between the L'Enfant Plaza Station and the Potomac River Bridge on January 12, 2015


<b>GROUP</b>	<b>H</b>
<b>EXHIBIT</b>	
40	

Agency / Organization

Washington Metropolitan Area Transit Authority

Title

L'Enfant Plaza Drawings

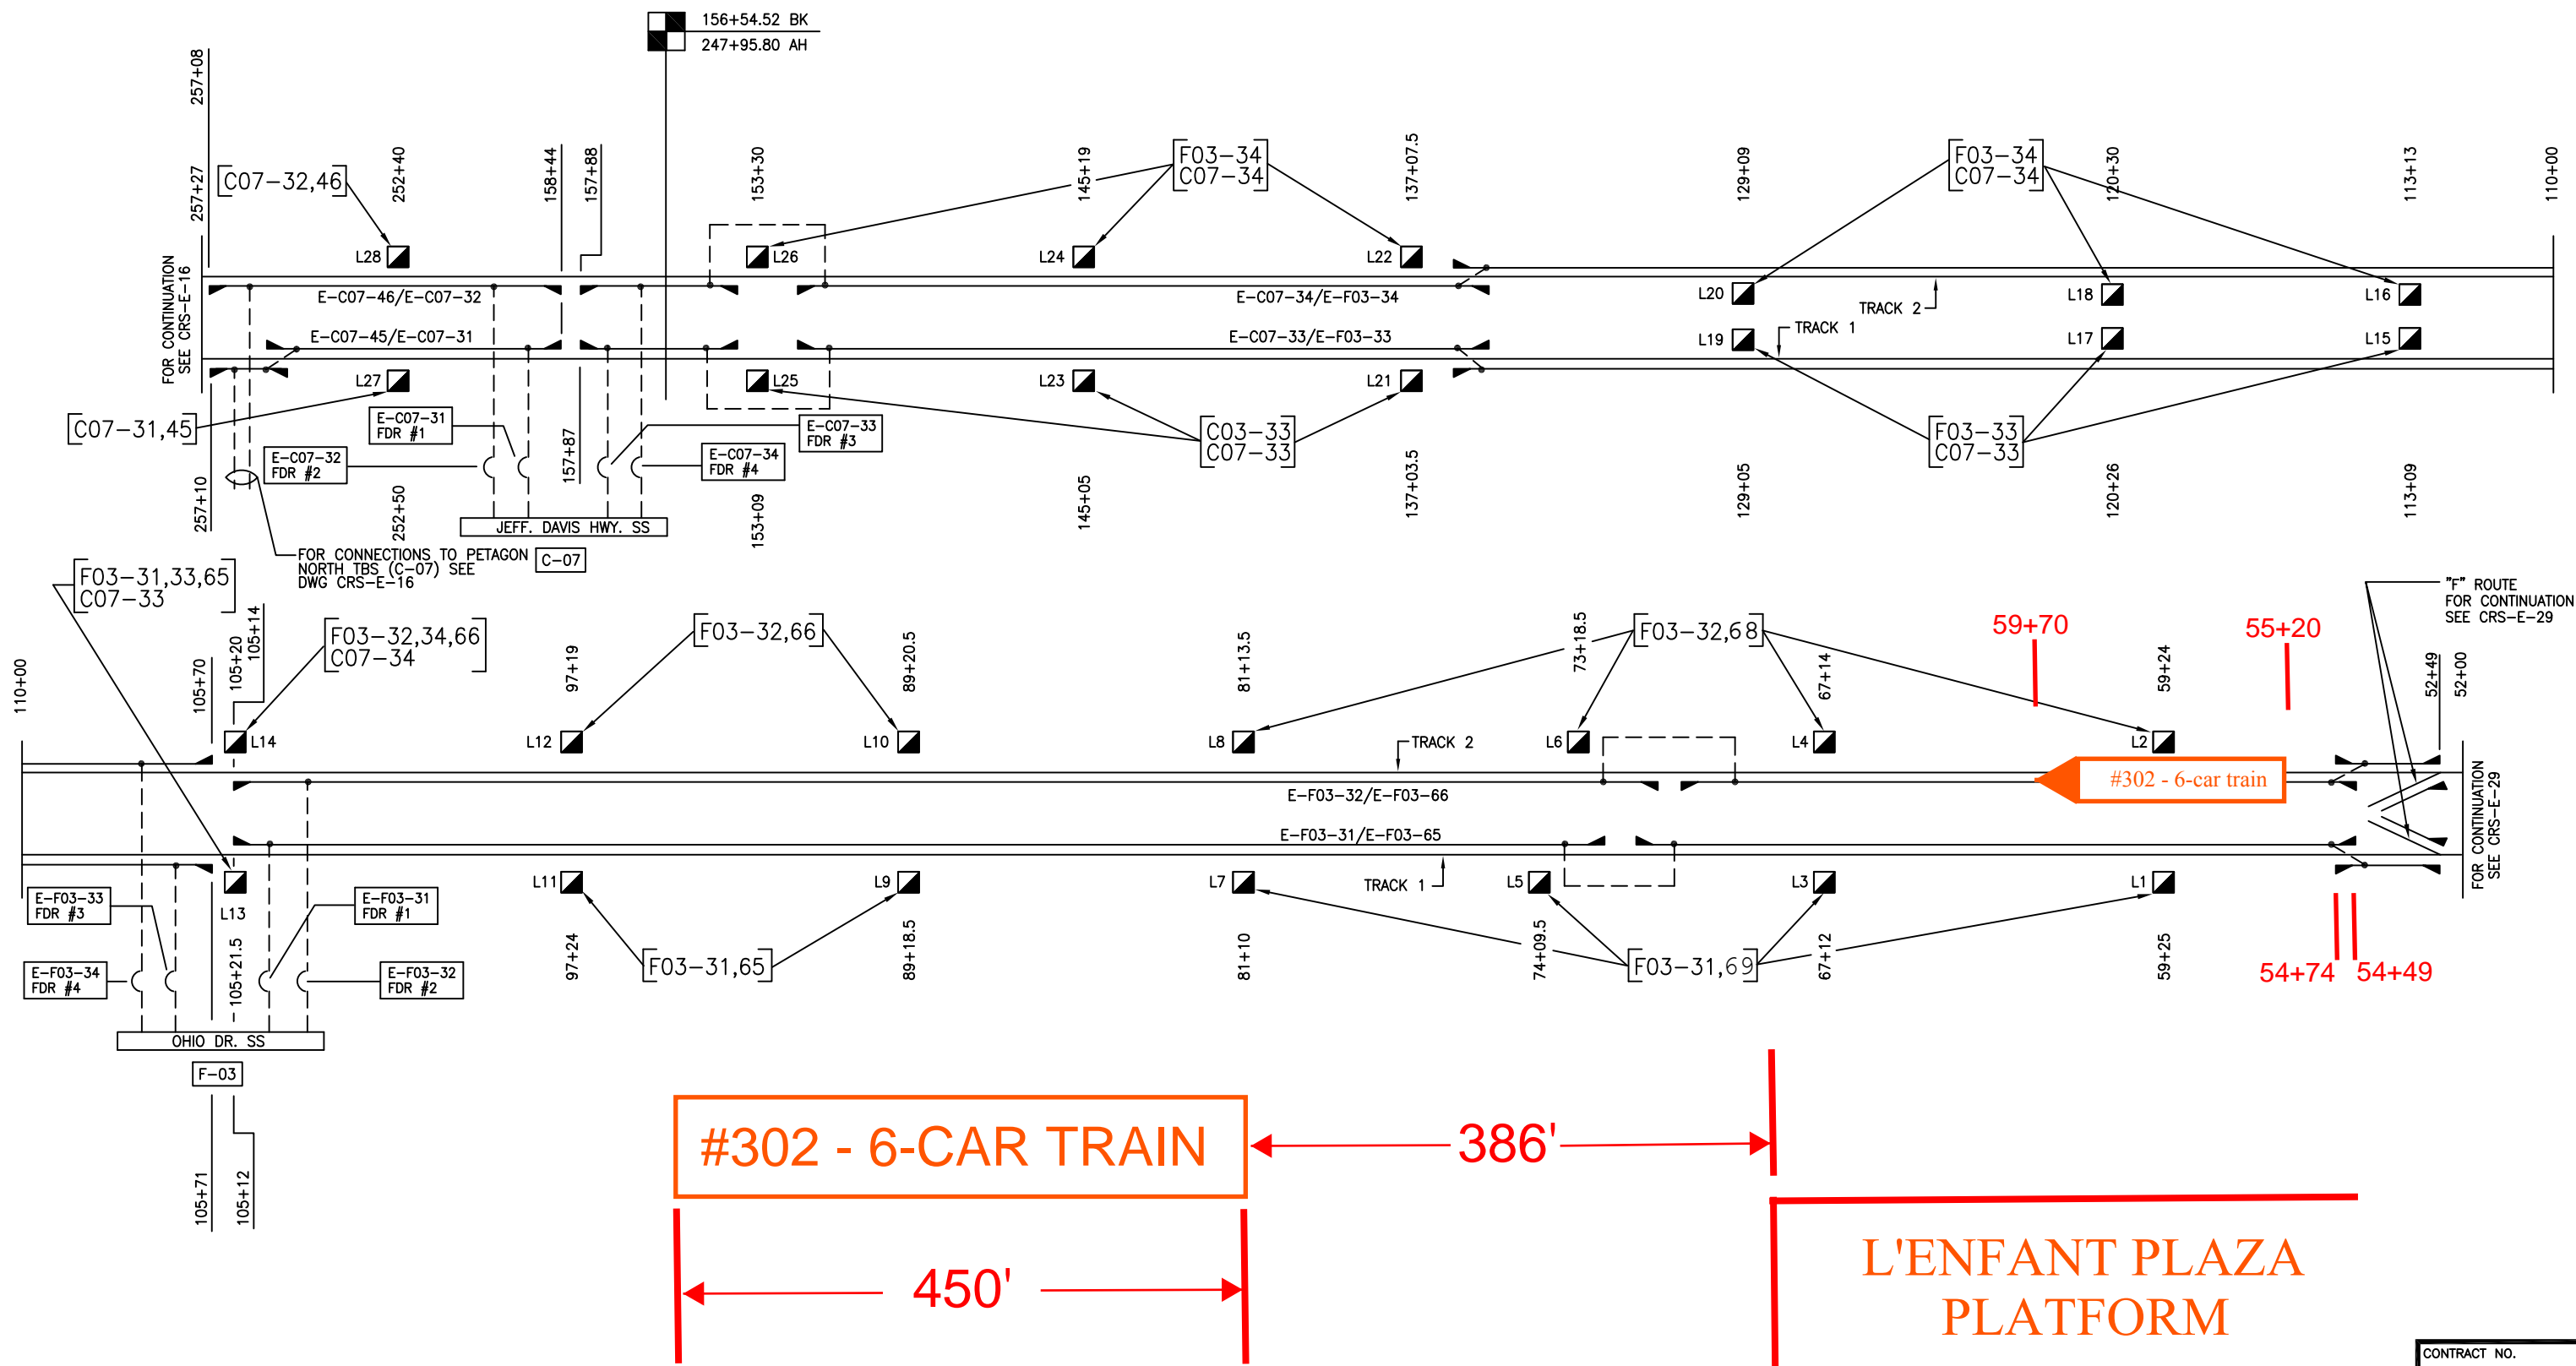

CONTRACT NO.

DESIGNED	TINKHAM	9-78
DRAWN	MANN	10-78
CHECKED	TINKHAM	11-78
APPROVED	SZCZUR	12-78

REFERENCE DRAWINGS	
NUMBER	DESCRIPTION

REVISIONS		
DATE	BY	DESCRIPTION
10/89	W.P.T.	ADDED END APPROACH STA

WASHINGTON METROPOLITAN AREA TRANSIT AUTHORITY

CAPITAL TRANSIT CONSULTANTS  
SECTION DESIGNER

SUBMITTED PROJECT MANAGER

TRACTION POWER CONTACT RAIL SCHEMATIC DIAGRAM AND EMERGENCY TRIP STATIONS

SCALE DRAWING NO. CRS-E-41