


KCS

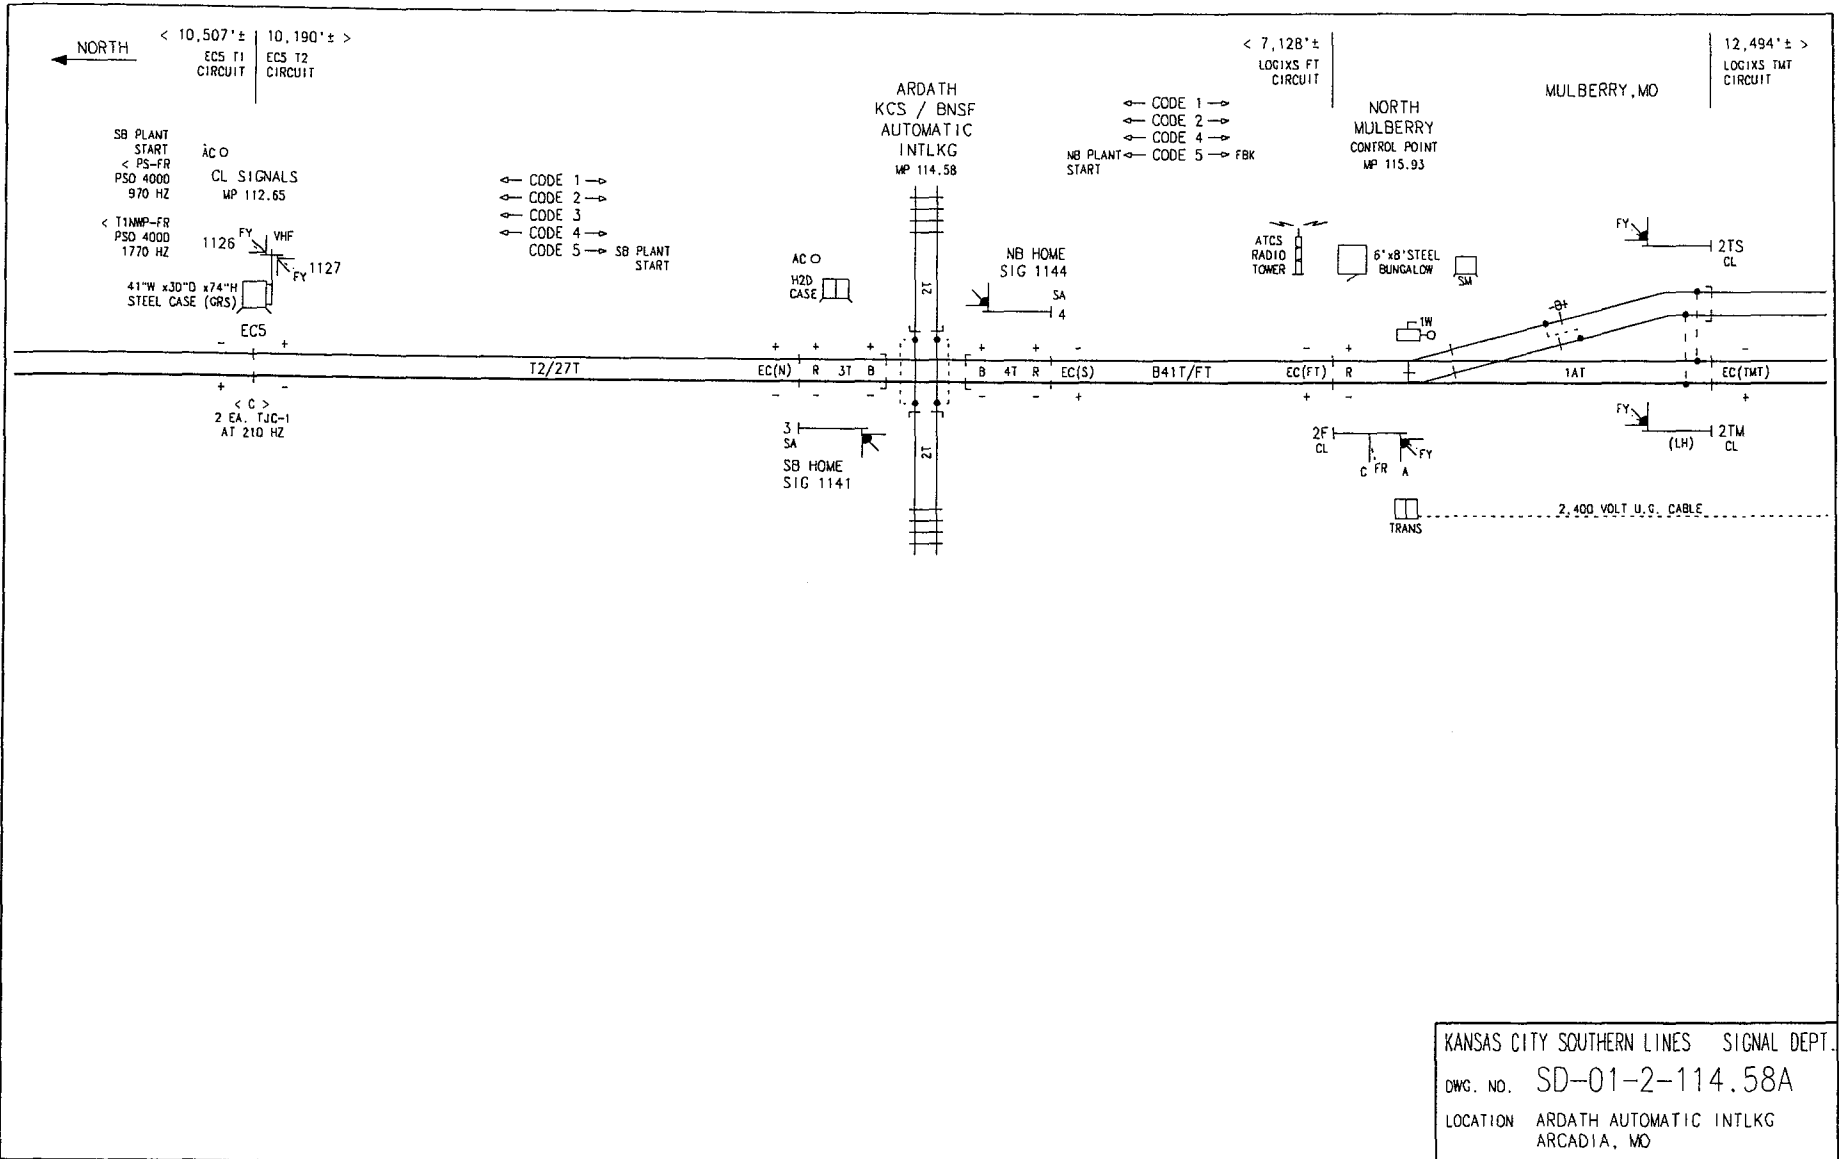

KANSAS CITY SOUTHERN LINES SIGNAL DEPT.
 DWG. NO. SD-01-2-114.58A
 LOCATION ARDATH AUTOMATIC INTLKG
 ARCADIA, MO
 MILE POST 114.58 (SB 114.55 / NB 114.61)

REVISION BLOCK	CONVERTED TO CAD 1-25-90	CORRECTIONS MADE AS PER RUB	MADE WAJ 2/21/90	REVISED TITLE BLOCK 3/12/92	REVISED PER FIELD CHANGES BRT 11/25/92	DRAFTING REVISIONS 10/01/98	REV PER F PRINTS 12/09/11
----------------	--------------------------	-----------------------------	------------------	-----------------------------	--	-----------------------------	---------------------------