




BRIDGE PROTECTION SYSTEMS ATTACHMENT

Construction Vehicles Location Plan

Baltimore, MD

DCA24MM031

(2 pages)

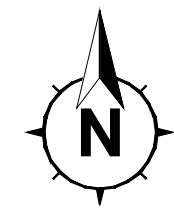


STAKE BED TRUCK TOWING CONCRETE MIXER



STAKE TRUCK CARRYING TRAFFIC CONES



STAKE BED TRUCK WITH CRASH ATTENUATOR

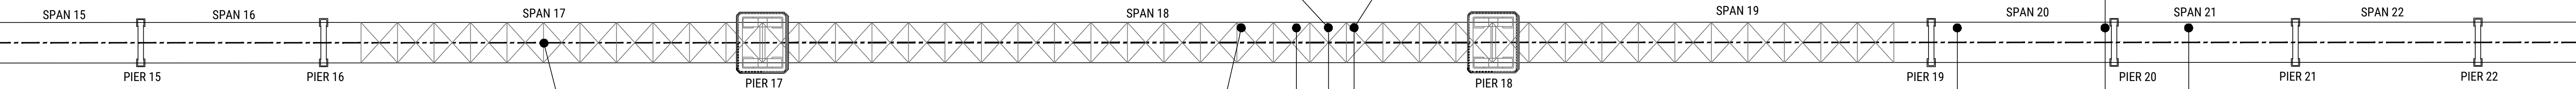



END OF LANE CLOSURE



PICKUP TRUCK WITH GENERATOR




PICKUP TRUCK WITH LIGHT TOWER

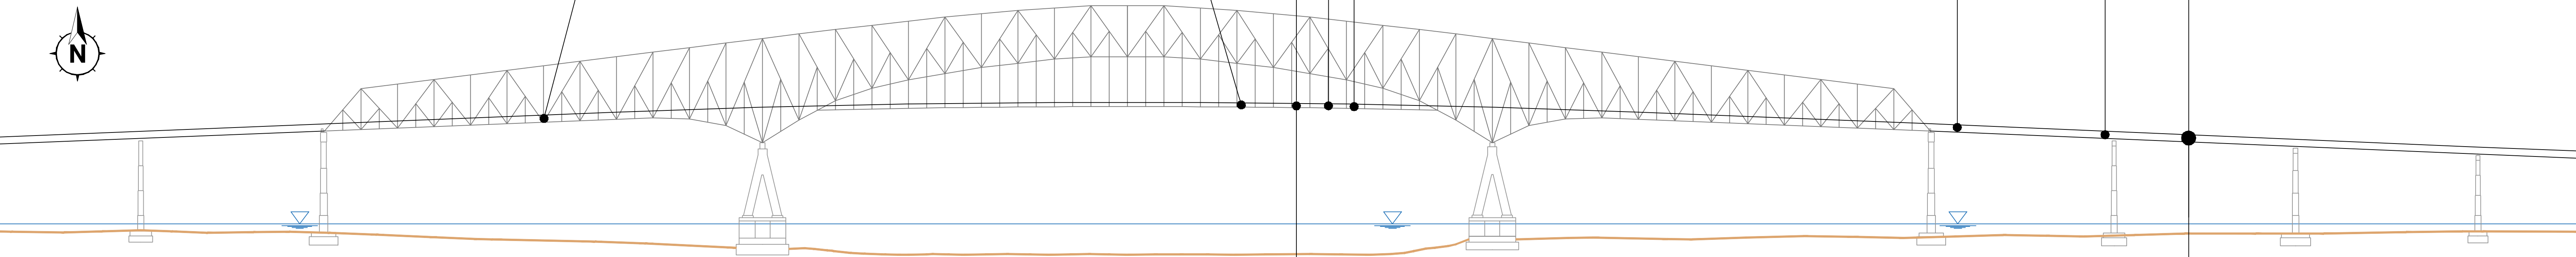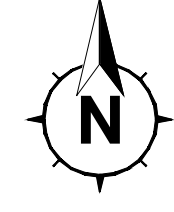

PICKUP TRUCK WITH LIGHT TOWER



PASSENGER VEHICLE AND INSPECTOR

	NTSB NATIONAL TRANSPORTATION SAFETY BOARD OFFICE OF HIGHWAY SAFETY	DCA24MM031 Baltimore, Maryland March 26, 2024 1:27 a.m. EST	SHEET NO. 1 of 1
Drawn By: Scott Parent, Highway Investigator		Construction Vehicles Location Plan	