


NORTH

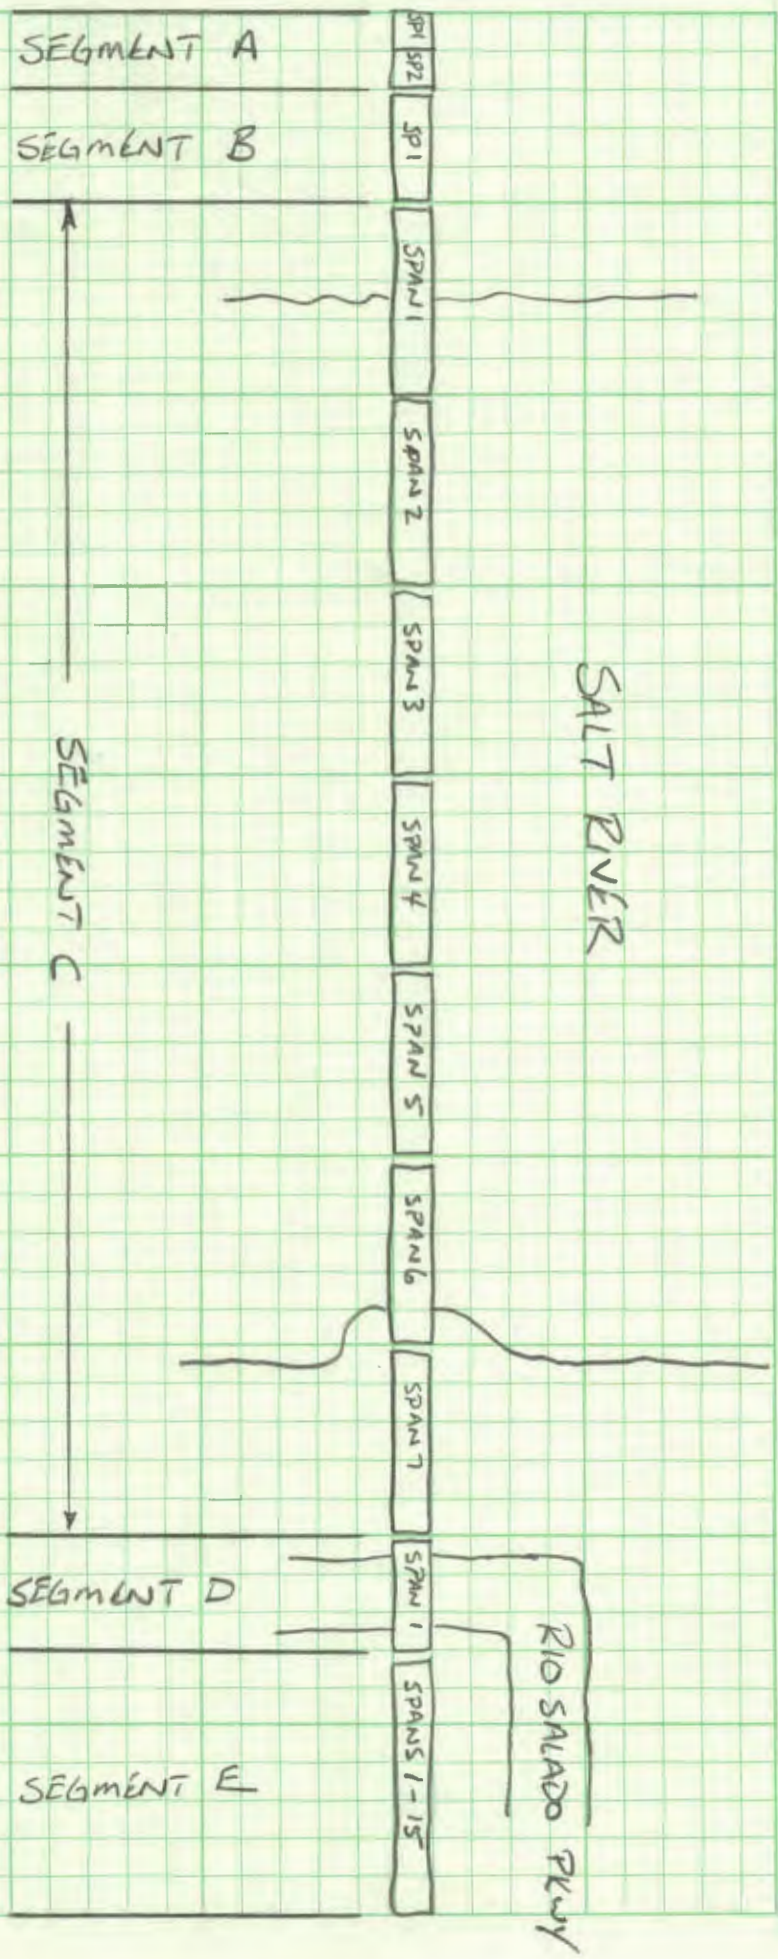

Segment	# of Spans	Built	Length	Span Type	Deck
A	2	1990	60'	PRESTRESSED CONCRTE	BALUST
B	1	1912	100'	TRU RIVETED TRUSS	OPEN
C	7	1912	1050'	TRU PINNED TRUSS	OPEN
D	1	1912	100'	TRU RIVETED TRUSS	OPEN
E	15	1926	223'	TIMBER	BALUST

UP
BRIDGE 91391
TOP VIEW
PRE-DETAILED
NO SCALE

North

SEGMENT C ← SEGMENT D ← SEGMENT E

• FOLLOWING THE JUNE 26, 2022 DERAILMENT, 105 OF 1029 BRIDGE TIES WERE REPLACED THROUGHOUT SEGMENTS C&D. FASTENERS WERE ALSO REPAIRED.

THIS SPAN NOT SALVAGEABLE → AND REMOVED BY UP ON AUG 1 AFTER DERAILMENT

THIS SPAN COLLAPSED DURING DERAILMENT →

FIRST (4) TIMBER SPANS → COLLAPSED DURING DERAILMENT

ALL REMAINING UNDAMAGED TIMBER SPANS REMOVED BY UP AFTER DERAILMENT

UP
BRIDGE 913191
TOP VIEW
NO SCALE