


Grantor

Plan View

HCA


Elevation Cross Section (feet)

Pipe Information

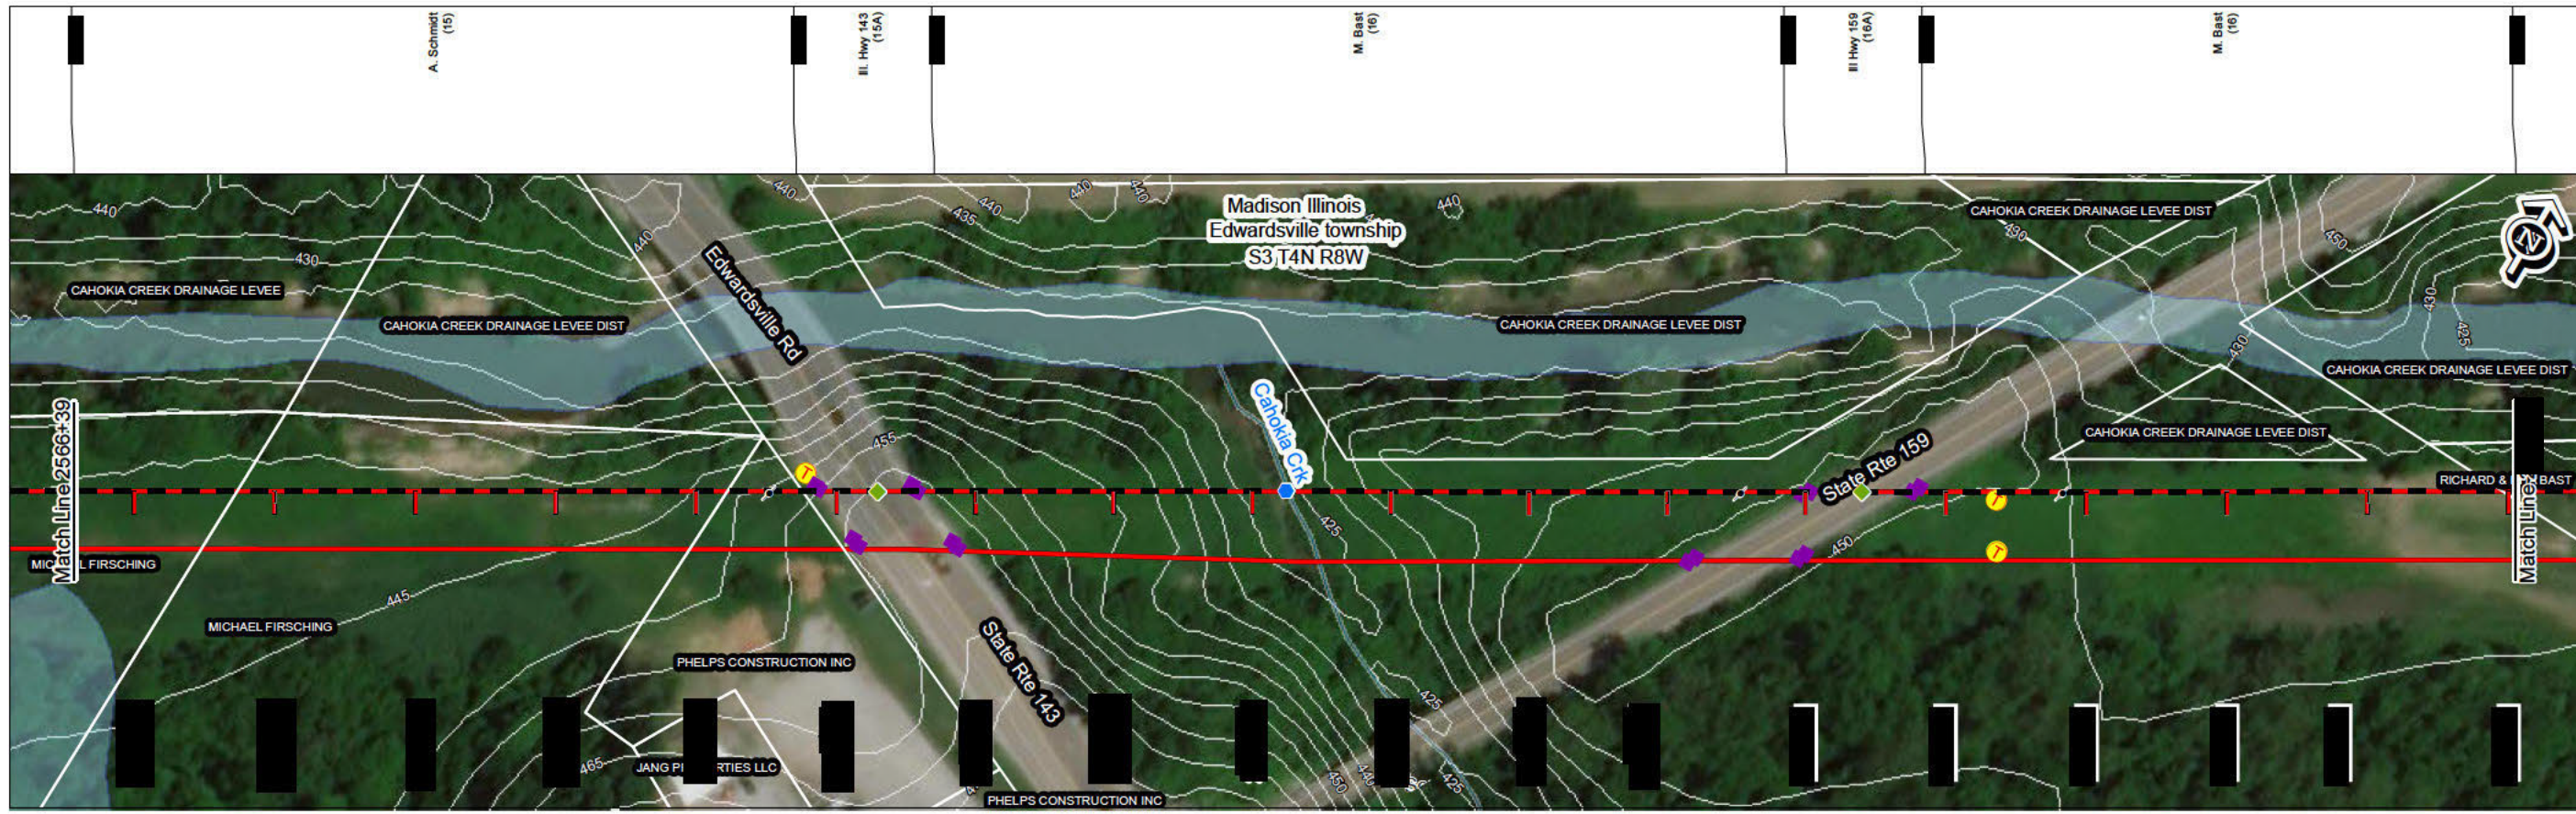

- Legend**
- Line Of Focus
 - Pre-Construction
 - Active
 - Idle
 - Ret. ROW Maint.
 - Ret. No ROW Maint.
 - Abandoned
 - Equation Point
 - Encumbrance
 - Rectifiers
 - Test Point
 - Minor Civil Division (Township)
 - Public Land Survey System
 - Counties
 - States
 - Road Crossing
 - Rail Crossing
 - Water Crossing
 - Line/Cable Crossing
 - Direct-Affect HCA
 - Could-Affect HCA
 - Surveyed Grade Elevation
 - Surveyed Pipe Elevation
 - ILI Pipe Elevation

WARNING:
This map may not represent the exact location of the pipe relative to other landmarks and features. Precise location of the pipe must be verified on site by MPL representatives prior to excavating in the vicinity of MPL assets.

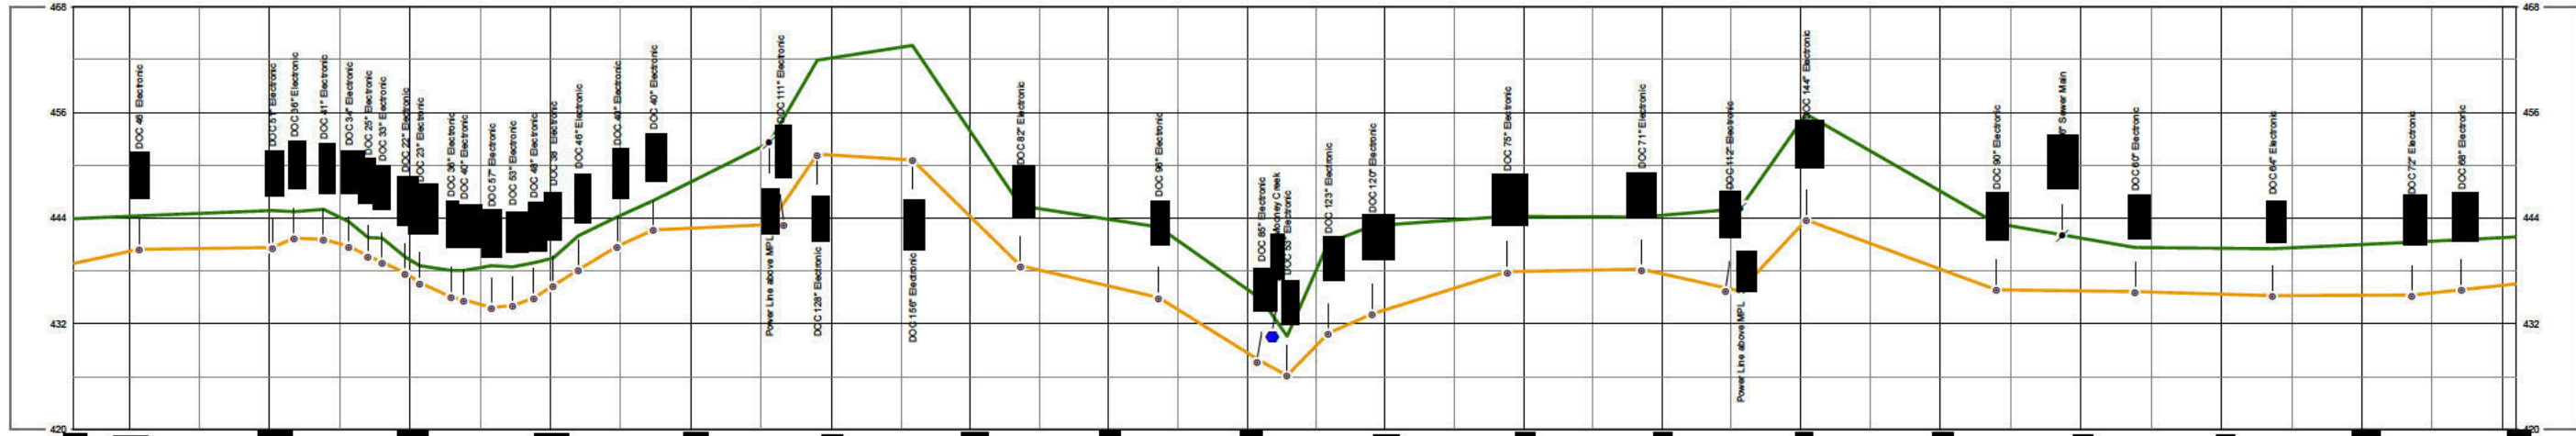

From	To	Coating Type
		Coal Tar Enamel
		Liquid Epoxy
		Coal Tar Enamel

From	To	Description	FLOC

From	To	Description	FLOC

From	To	Type	Length
		type B Sleeve	1.00
		type B Sleeve	2.00
		type B Sleeve	1.00
		type B Sleeve	2.00
		Welder Repair Pa	1.00
		Welder Repair Pa	1.00

From	To	Type	Length
		Below-grade Pipe	1748.00

From	To	Type	Length
		Soil Stabilizati	356.00
		Sub-Mix Mats	48.00

From	To	Name
		Mooney Creek