


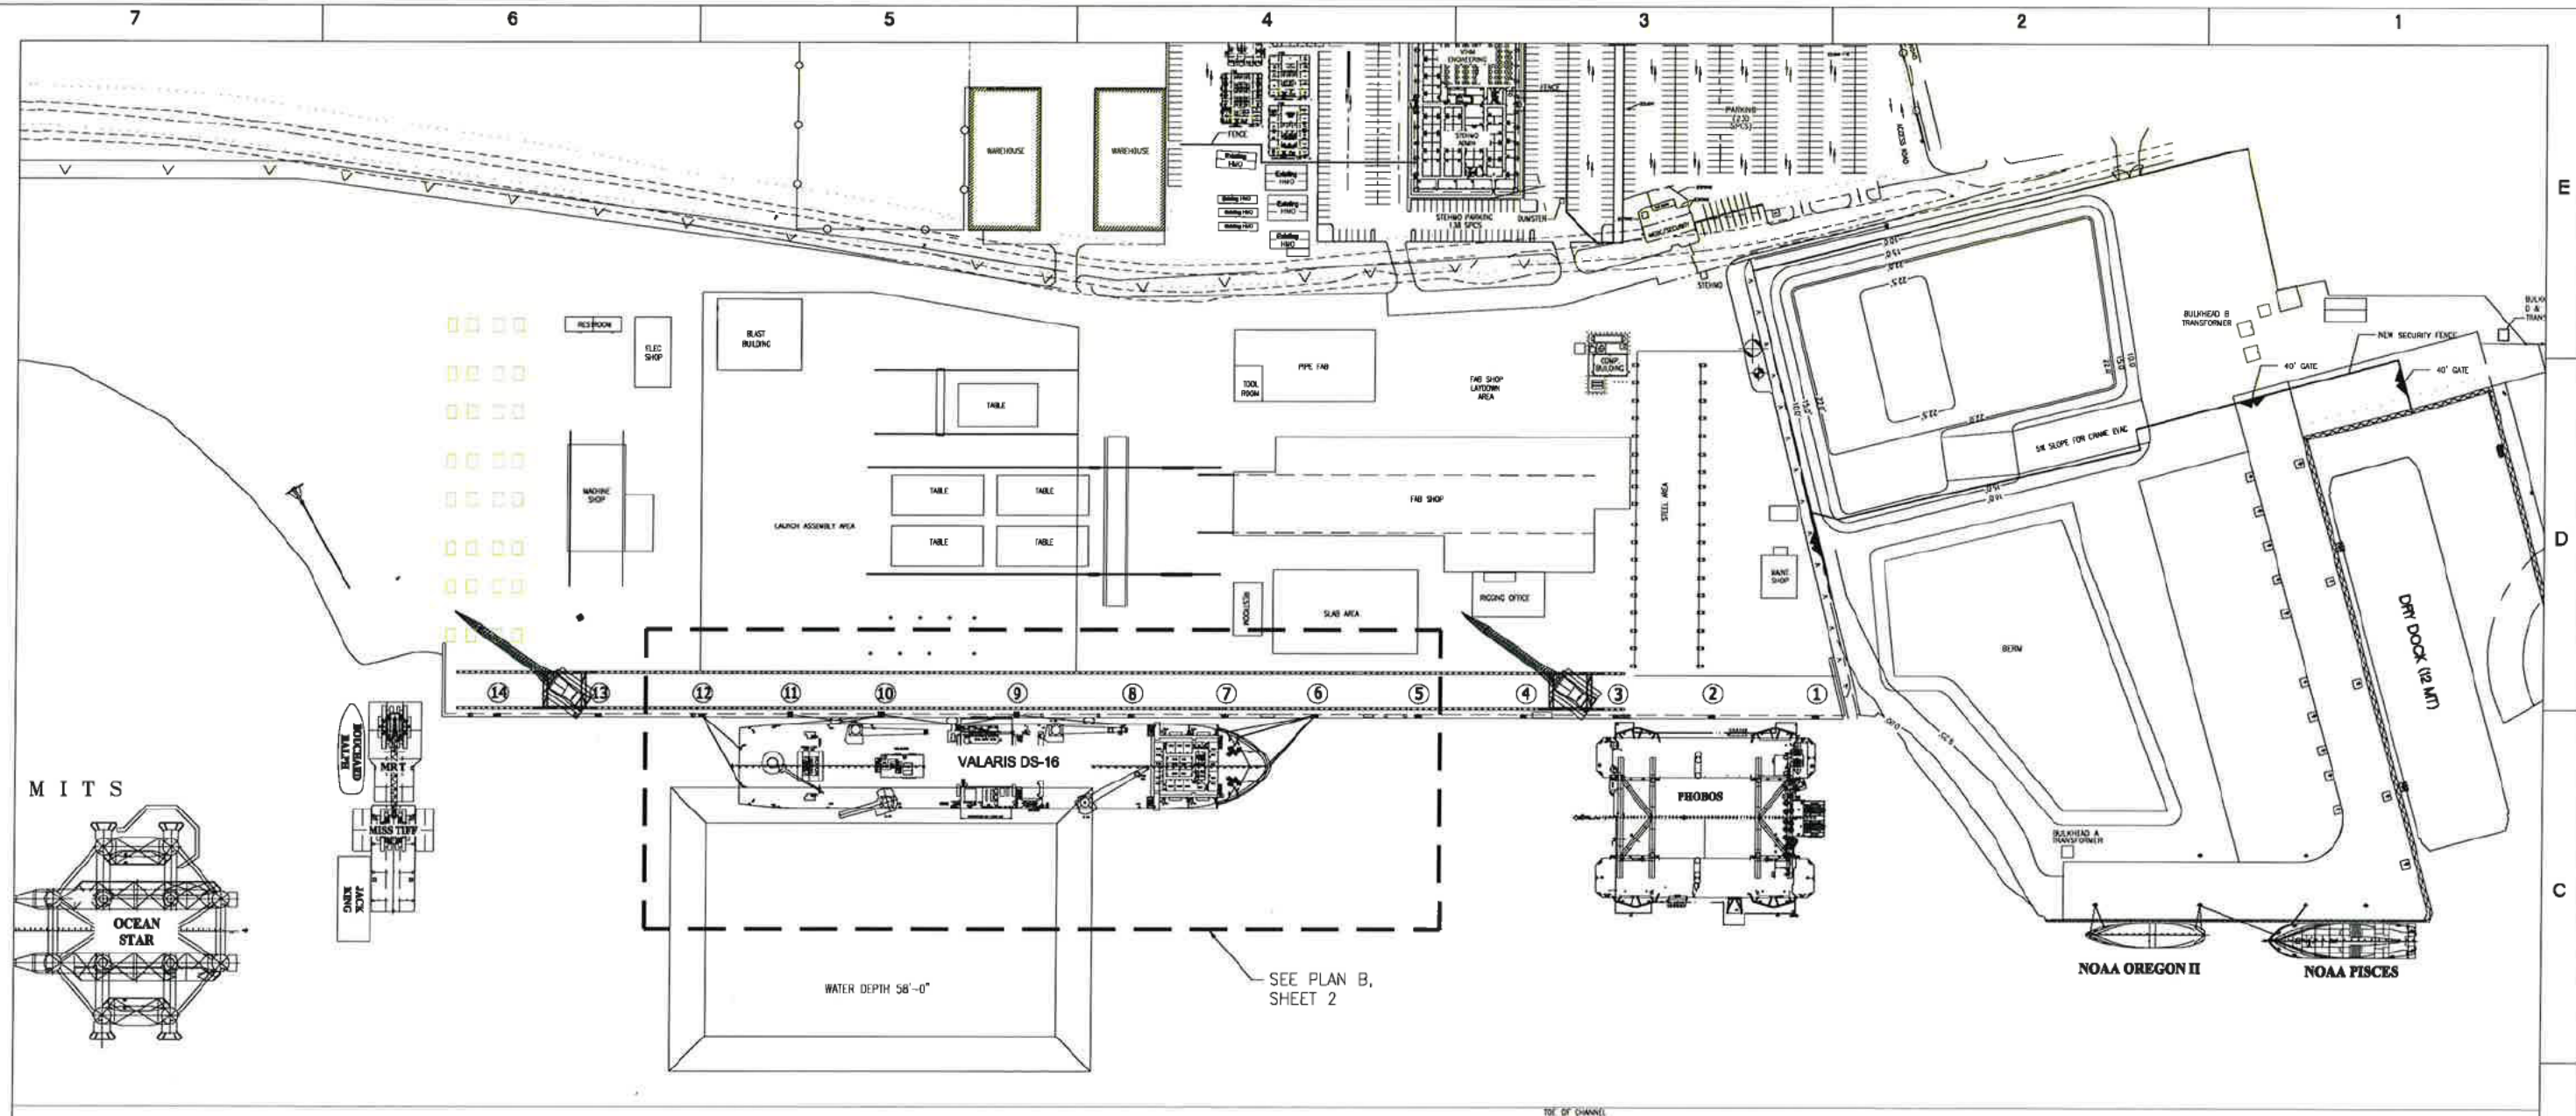

ISSUED FOR CONSTRUCTION		DCS		DC		1/4/2022	
NO.	BY	CHK'D	DATE	APP.	BY		
FIELD VERIFICATION	PRE-WELD	POST WELD	"AS-BUILT"				
INT.	DATE:	INT.	DATE:	INT.	DATE:	INT.	DATE:
APPROVED BY:				DATE:			
OWNER							
DNV							
ST Engineering							
Halter Marine & Offshore							
CUSTOMER: VALARIS							
TITLE: DS-16 MOORING PLAN							
DRAWN BY: DCS		CHK'D BY: DC		PROJECT NO. R026		DATE: 1/4/2022	
SCALE: NTS				SHEET NO. 1 OF 2		REV. 0	

ST ENGINEERING
HALTER MARINE & OFFSHORE - DOCUMENT CONTROL
RECEIVED 04 JANUARY 2022 BY LB
ORIGINAL-CONTROLLED DOCUMENT
ISSUED FOR CONSTRUCTION
BY: G. STORY R026-001

7

6

5

4

3

2

1


E

D

C

B

A

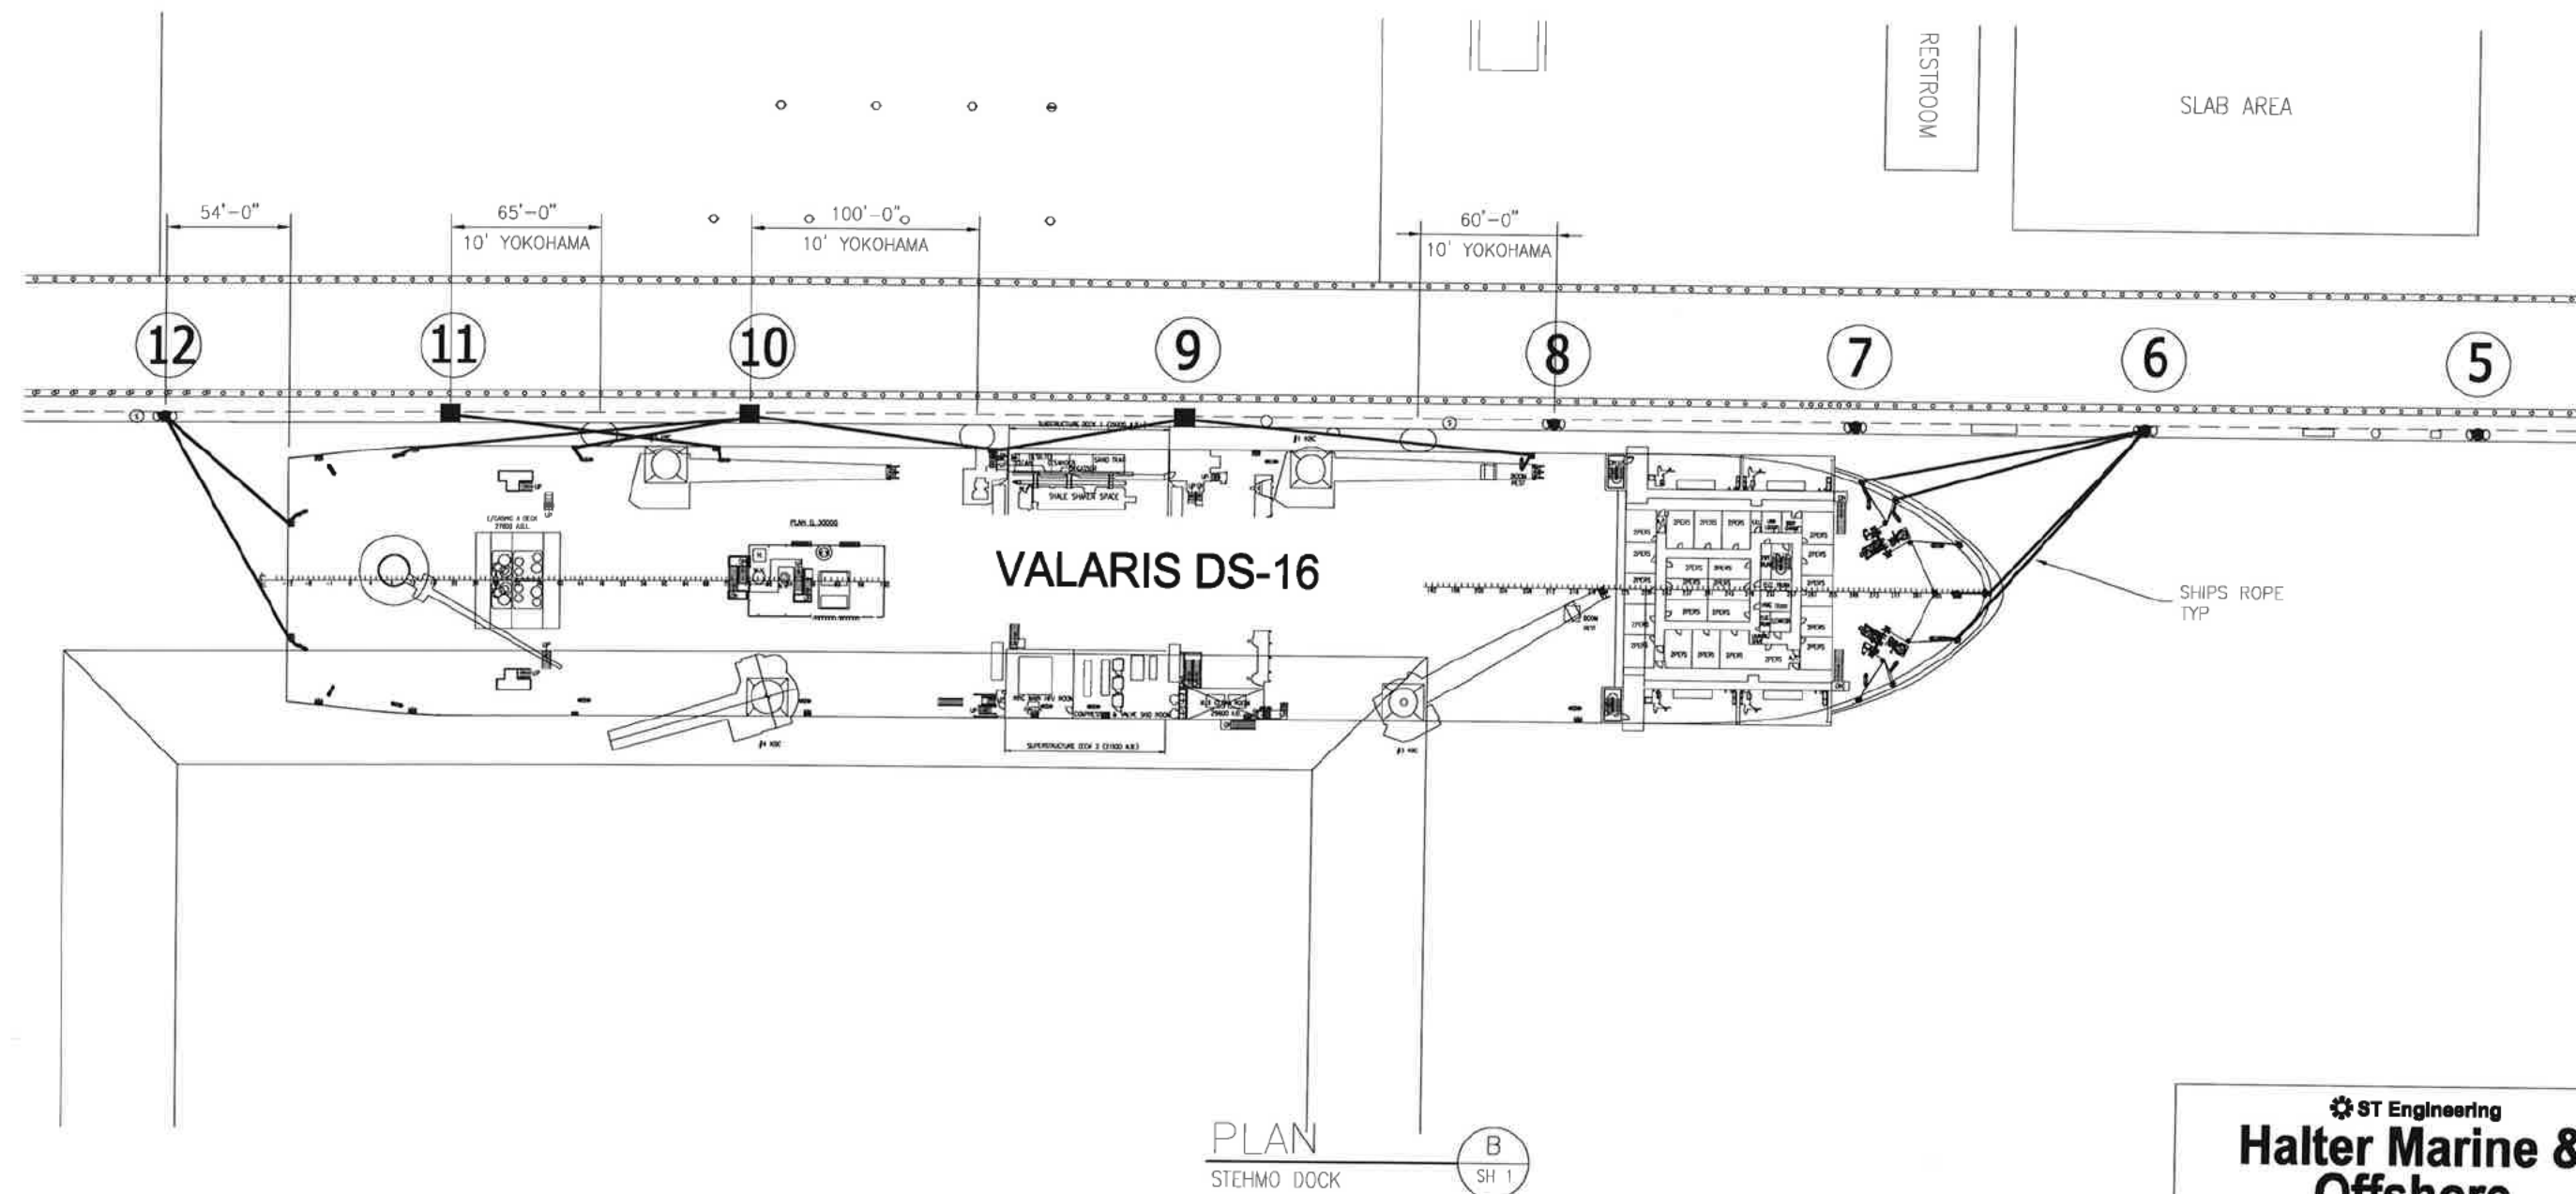

ST ENGINEERING
HALTER MARINE & OFFSHORE - DOCUMENT CONTROL
RECEIVED 04 JANUARY 2022 BY LB
ORIGINAL-CONTROLLED DOCUMENT
ISSUED FOR CONSTRUCTION
BY: G. STORY R026-001

ST Engineering			
Halter Marine & Offshore			
CUSTOMER: VALARIS			
TITLE: DS-16 MOORING PLAN			
DRAWN BY: GCS	CHECKED BY: DC	PROJECT NO: R026	DATE: 1/4/2022
SCALE: NTS		DWG FILE NO: R026-180-001_R0.DWG	
DRAWING NO: R026-180-001		SHEET NO: 2 OF 2	REV: 0