


TIMBER & SURFACING

RAIL

TRAFFIC DENSITY MGT

7462

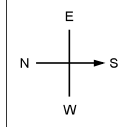


TRACK LAYOUT


LINE SEGMENT  
2042

CURVATURE ALIGNMENT ELEVATION


MAINTENANCE SPEED (CURVE)

GRADE

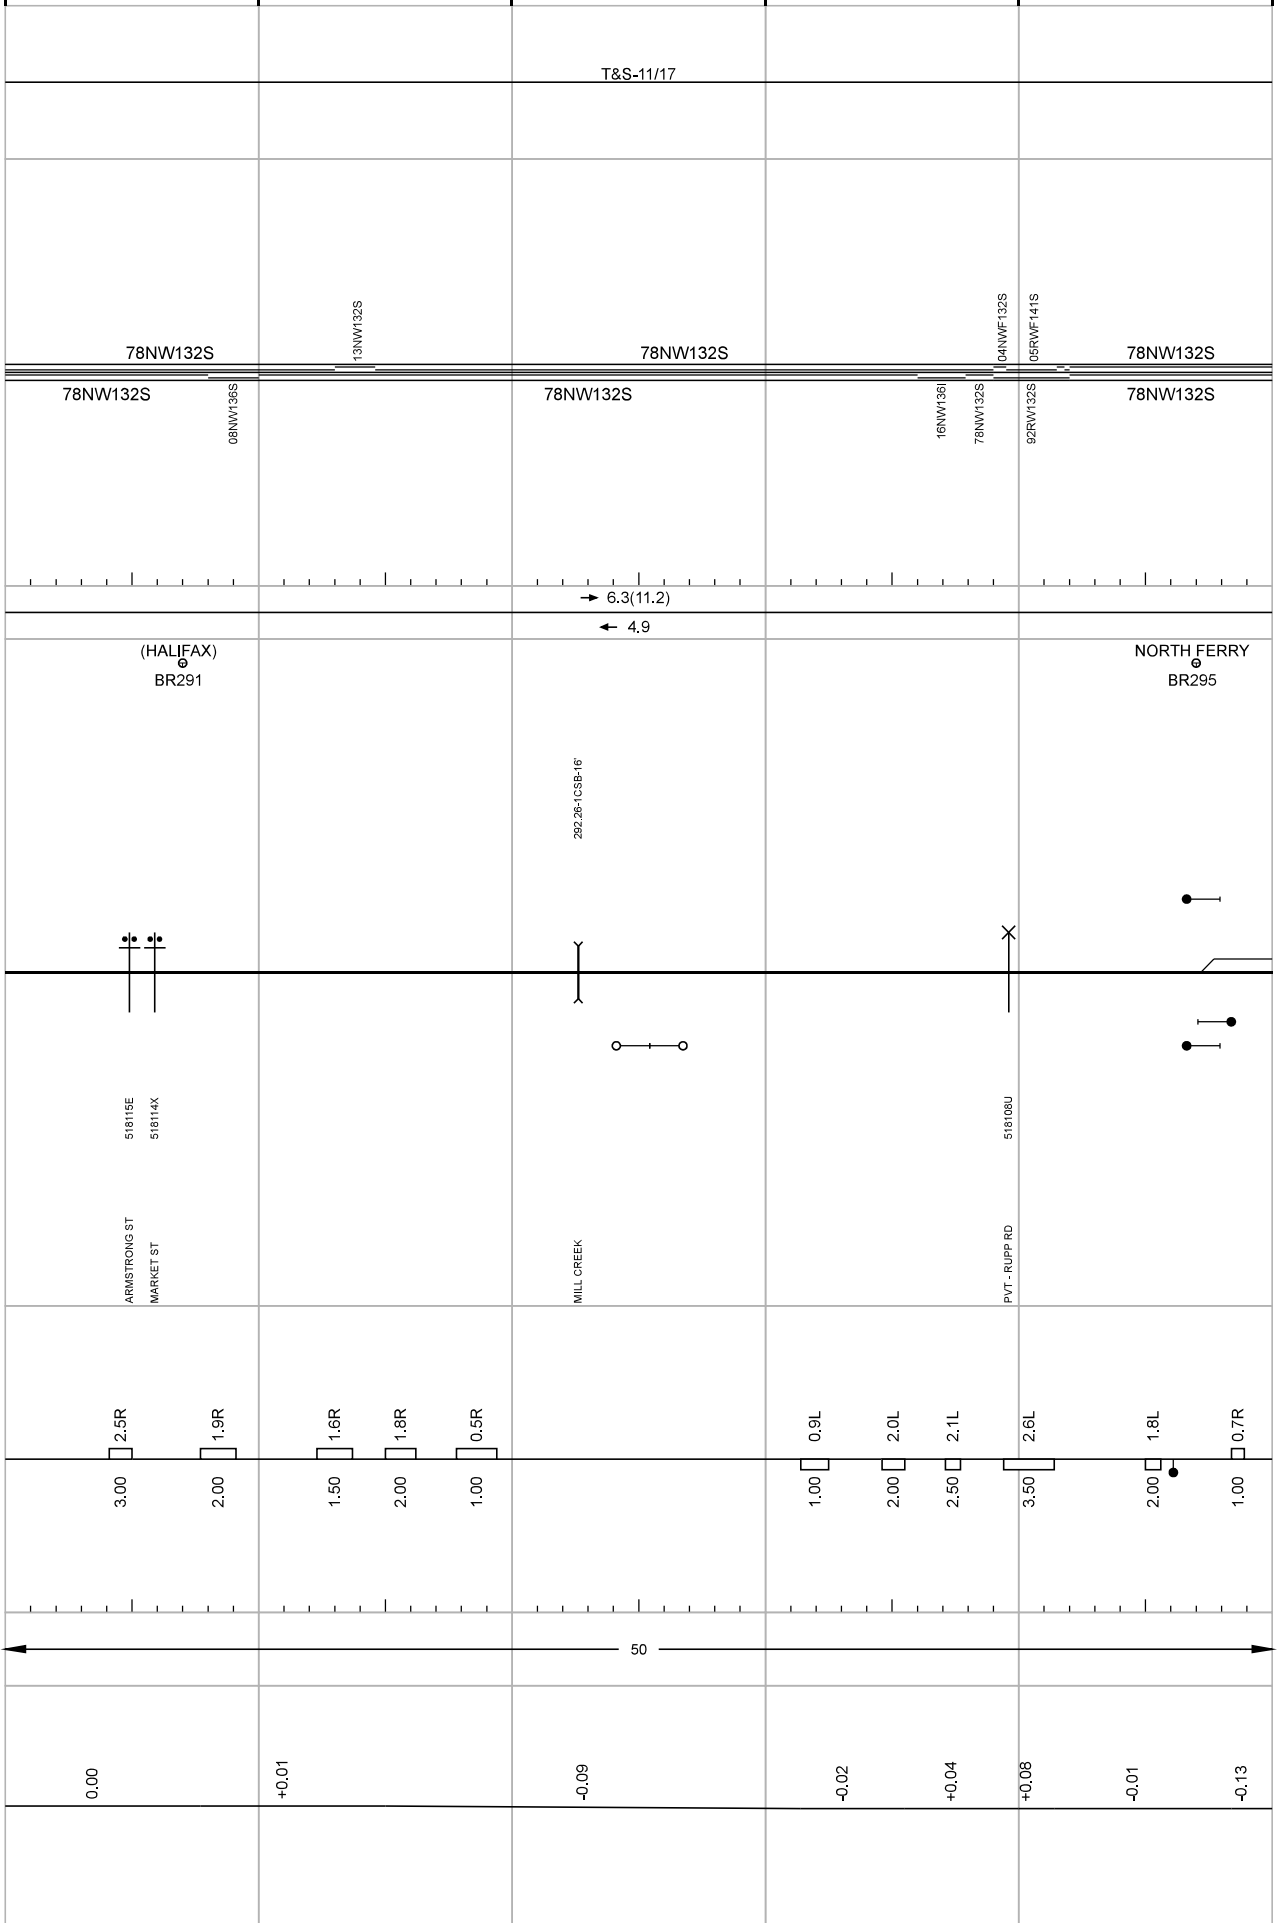


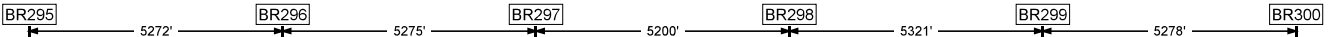


TIMBER & SURFACING

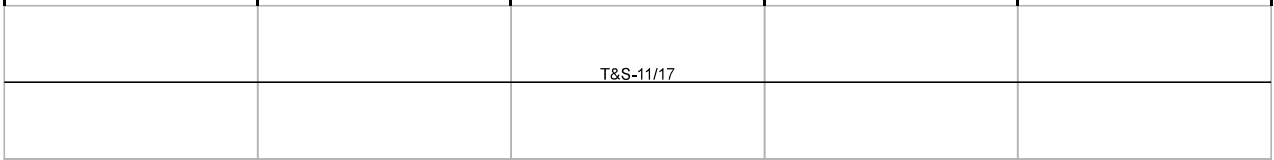


RAIL

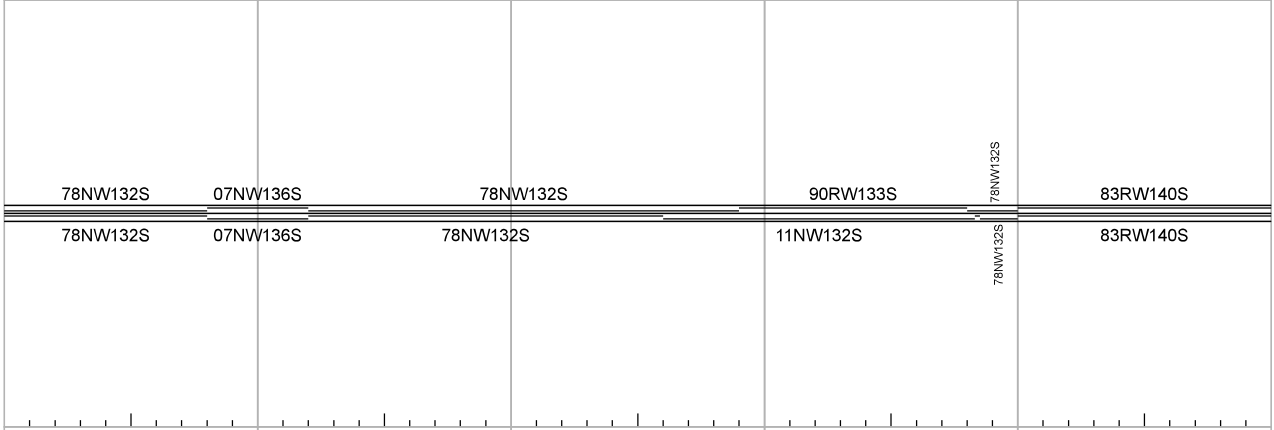


TRAFFIC DENSITY MGT

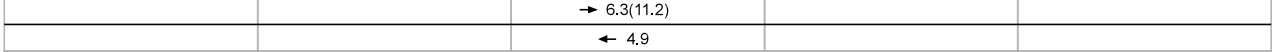

7462

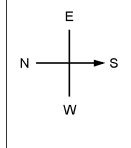

TRACK LAYOUT

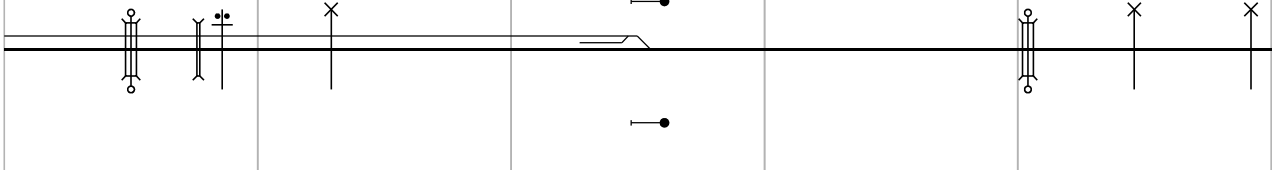


LINE SEGMENT




2042

CURVATURE ALIGNMENT ELEVATION

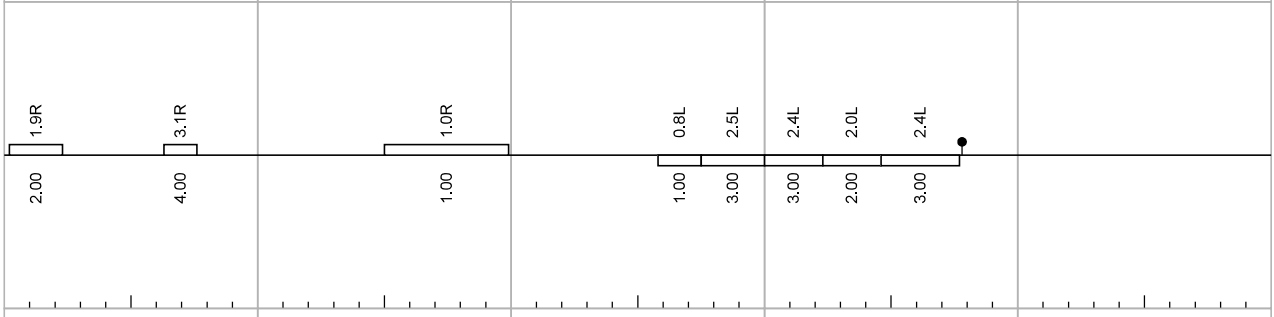

MAINTENANCE SPEED (CURVE)

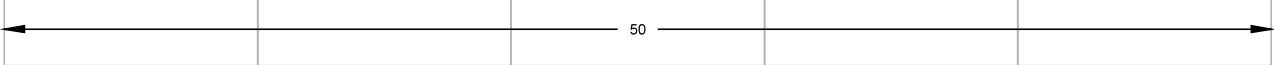

GRADE

