

DCA01MA034
March 29, 2001
Aspen, CO

NATIONAL TRANSPORTATION SAFETY BOARD
Washington, D.C.



ATTACHMENT 1

Sardy Field Airport Layout Plan

(1 page)

AIRPORT FACILITIES LIST

- (E) EXISTING (F) FUTURE
 (R) TO BE REMOVED/RELOCATED (OL) OBSTRUCTION LIGHTED
1. TERMINAL BUILDING (EXF)
 2. CONTROL TOWER (EXF/OL)
 3. F.B.O. TERMINAL (EXF)
 4. F.B.O. HANGAR (EXF)
 5. RENTAL CAR STORAGE LOT (EXF)
 6. RENTAL CAR READY LOT (EXF)
 7. RENTAL CAR WASH FACILITY (F)
 8. ROLLS (EXF)
 9. WIND CONE (EXF/OL)
 10. MAINTENANCE AREA AND COUNTY SHOPS (E)
 11. FUEL FACILITY (EXF)
 12. GENERAL AVIATION TIEDOWN APRON (EXF/EXR)
 13. PUBLIC AUTOMOBILE PARKING (EXF)
 14. SHORT TERM AUTO PARKING (EXF)
 15. LONG TERM AND EMPLOYEE AUTO PARKING (EXF/EXR)
 16. ROTATING BEACON (E)
 17. AUTOMATED SURFACE OBSERVATION SYSTEM (E)
 18. RADAR CONTROL FACILITY (EXF)
 19. PAIR (F)
 20. INDEX "B" ARMY BUILDING (EXF/EXR)
 21. VAB (EXF)
 22. WIND MEASUREMENT (EX/OL)
 23. ARMY TRAINING PIT (E)
 24. PATIO SHEDS (F)
 25. LIGHT RAIL STATION (F)

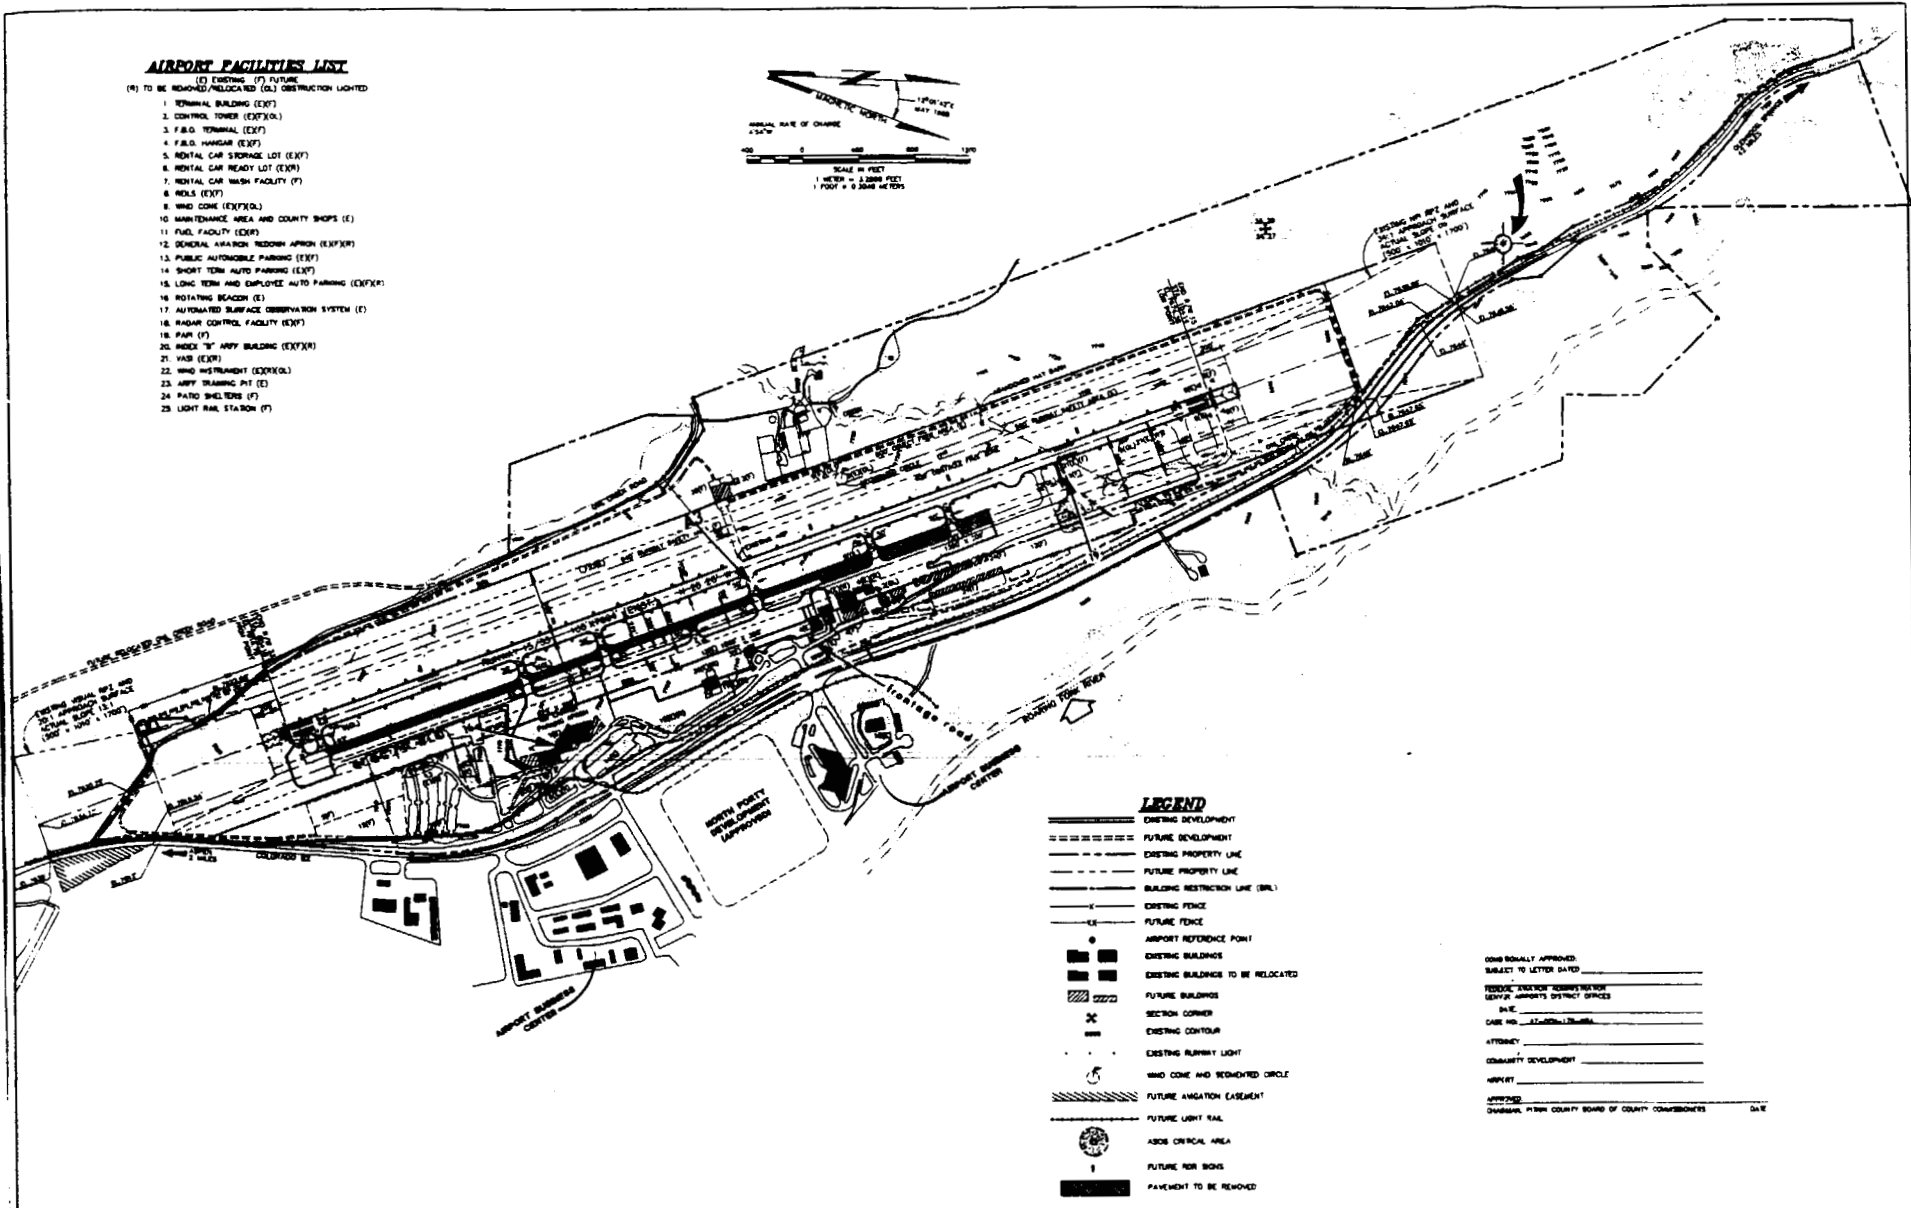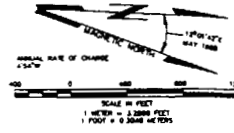

LEGEND

- EXISTING DEVELOPMENT
- - - FUTURE DEVELOPMENT
- - - EXISTING PROPERTY LINE
- - - FUTURE PROPERTY LINE
- - - BUILDING RESTRICTION LINE (BRL)
- - - EXISTING FENCE
- - - FUTURE FENCE
- AIRPORT REFERENCE POINT
- EXISTING BUILDINGS
- EXISTING BUILDINGS TO BE RELOCATED
- FUTURE BUILDINGS
- ⊗ SECTION CORNER
- ⊙ EXISTING CONTOUR
- ⊙ EXISTING RUNWAY LIGHT
- ⊙ WIND CONE AND SEDIMENTED CIRCLE
- ▨ FUTURE AVIGATION EASEMENT
- ▨ FUTURE LIGHT RAIL
- ⊙ ASOS CRITICAL AREA
- FUTURE FOR BIKES
- PAVEMENT TO BE REMOVED

OWNER: ASPEN-PITKIN COUNTY BOARD OF COUNTY COMMISSIONERS
 SUBJECT TO LETTER DATED _____
 FEDERAL AVIATION ADMINISTRATION
 SERVICE AIRPORTS DISTRICT OFFICE
 DATE _____
 CASE NO. _____
 ATTORNEY: _____
 COUNTY DEVELOPMENT: _____
 AIRPORT: _____
 APPROVED: _____
 CHAIRMAN, ASPEN COUNTY BOARD OF COUNTY COMMISSIONERS DATE _____

	 ISBILL ASSOCIATES Raytheon Infrastructure Inc. AIRPORT CONSULTANTS - AURORA, COLORADO PHONE (303) 364-2500 FAX (303) 364-0225	 ASPEN-PITKIN COUNTY AIRPORT ASPEN, COLORADO	ASB-1885 7 NO. DATE DESCRIPTION APP. H.G.L.	DES. D.F.A. DR. D.C.C. CH. S.E.R. APP. H.G.L.
AIRPORT LAYOUT PLAN				DATE: DECEMBER 1988 EXHIBIT 1