


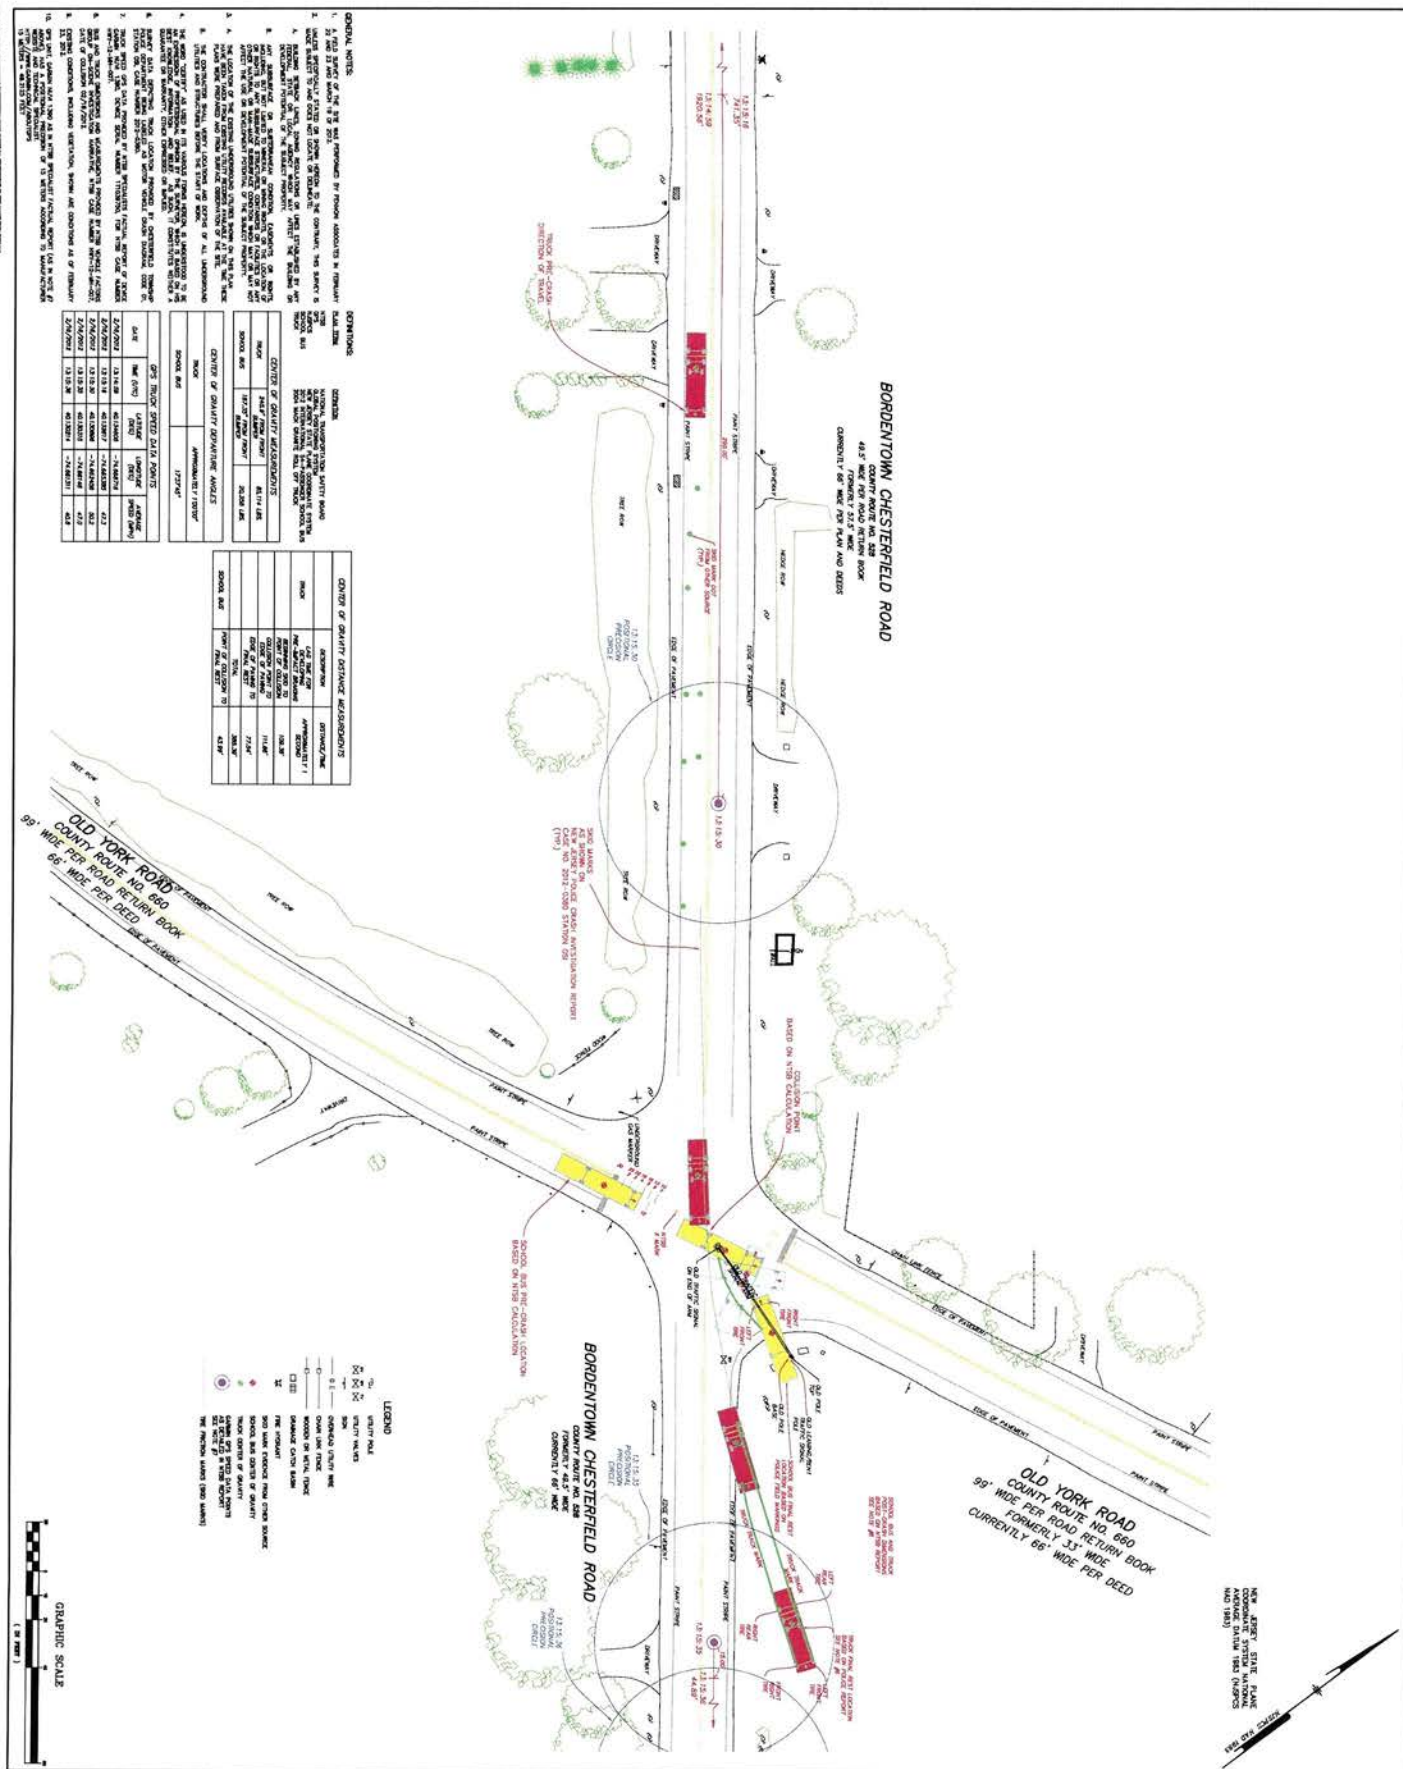

Pennoni Associates Inc.

515 Grove Street
Haddon Heights, N.J. 08035

TEL 806 • 547 • 0800
FAX 806 • 547 • 9174

Consulting Engineers

OLD YORK ROAD (ROUTE 660) AND BORDENTOWN-CHESTERFIELD ROAD (ROUTE 528)

CHESTERFIELD TOWNSHIP
INVESTIGATION PLAN
 INCIDENT RECONSTRUCTION EVIDENCE - PRE-CRASH, COLLISION, AND FINAL REST LOCATIONS
 BURLINGTON COUNTY ENGINEER'S OFFICE

DENNIS S. DiBLASIO
PROFESSIONAL LAND SURVEYOR
NEW JERSEY LICENSE No. GS 02830700

12/10/12	10	CLIENT COMMENTS	JK
12/10/12	9	CLIENT COMMENTS	JK
9/28/12	8	CLIENT COMMENTS	JK
8/28/12	7	CLIENT COMMENTS	JK
7/8/12	6	CLIENT COMMENTS	JK
7/2/12	5	CLIENT COMMENTS	JK
6/12/12	4	CLIENT COMMENTS	JK
5/8/12	3	CLIENT COMMENTS	JK
4/25/12	2	PROPERTY SOLUTION	JK
4/10/12	1	PROPERTY DATA	JK
DATE	NO.	REMARKS	



DATE	03/8/12
TIME	17:00
LOCATION	1700
REMARKS	

DATE	03/8/12
TIME	17:00
LOCATION	1700
REMARKS	