


Gate 24

Gate 26

Gate 28

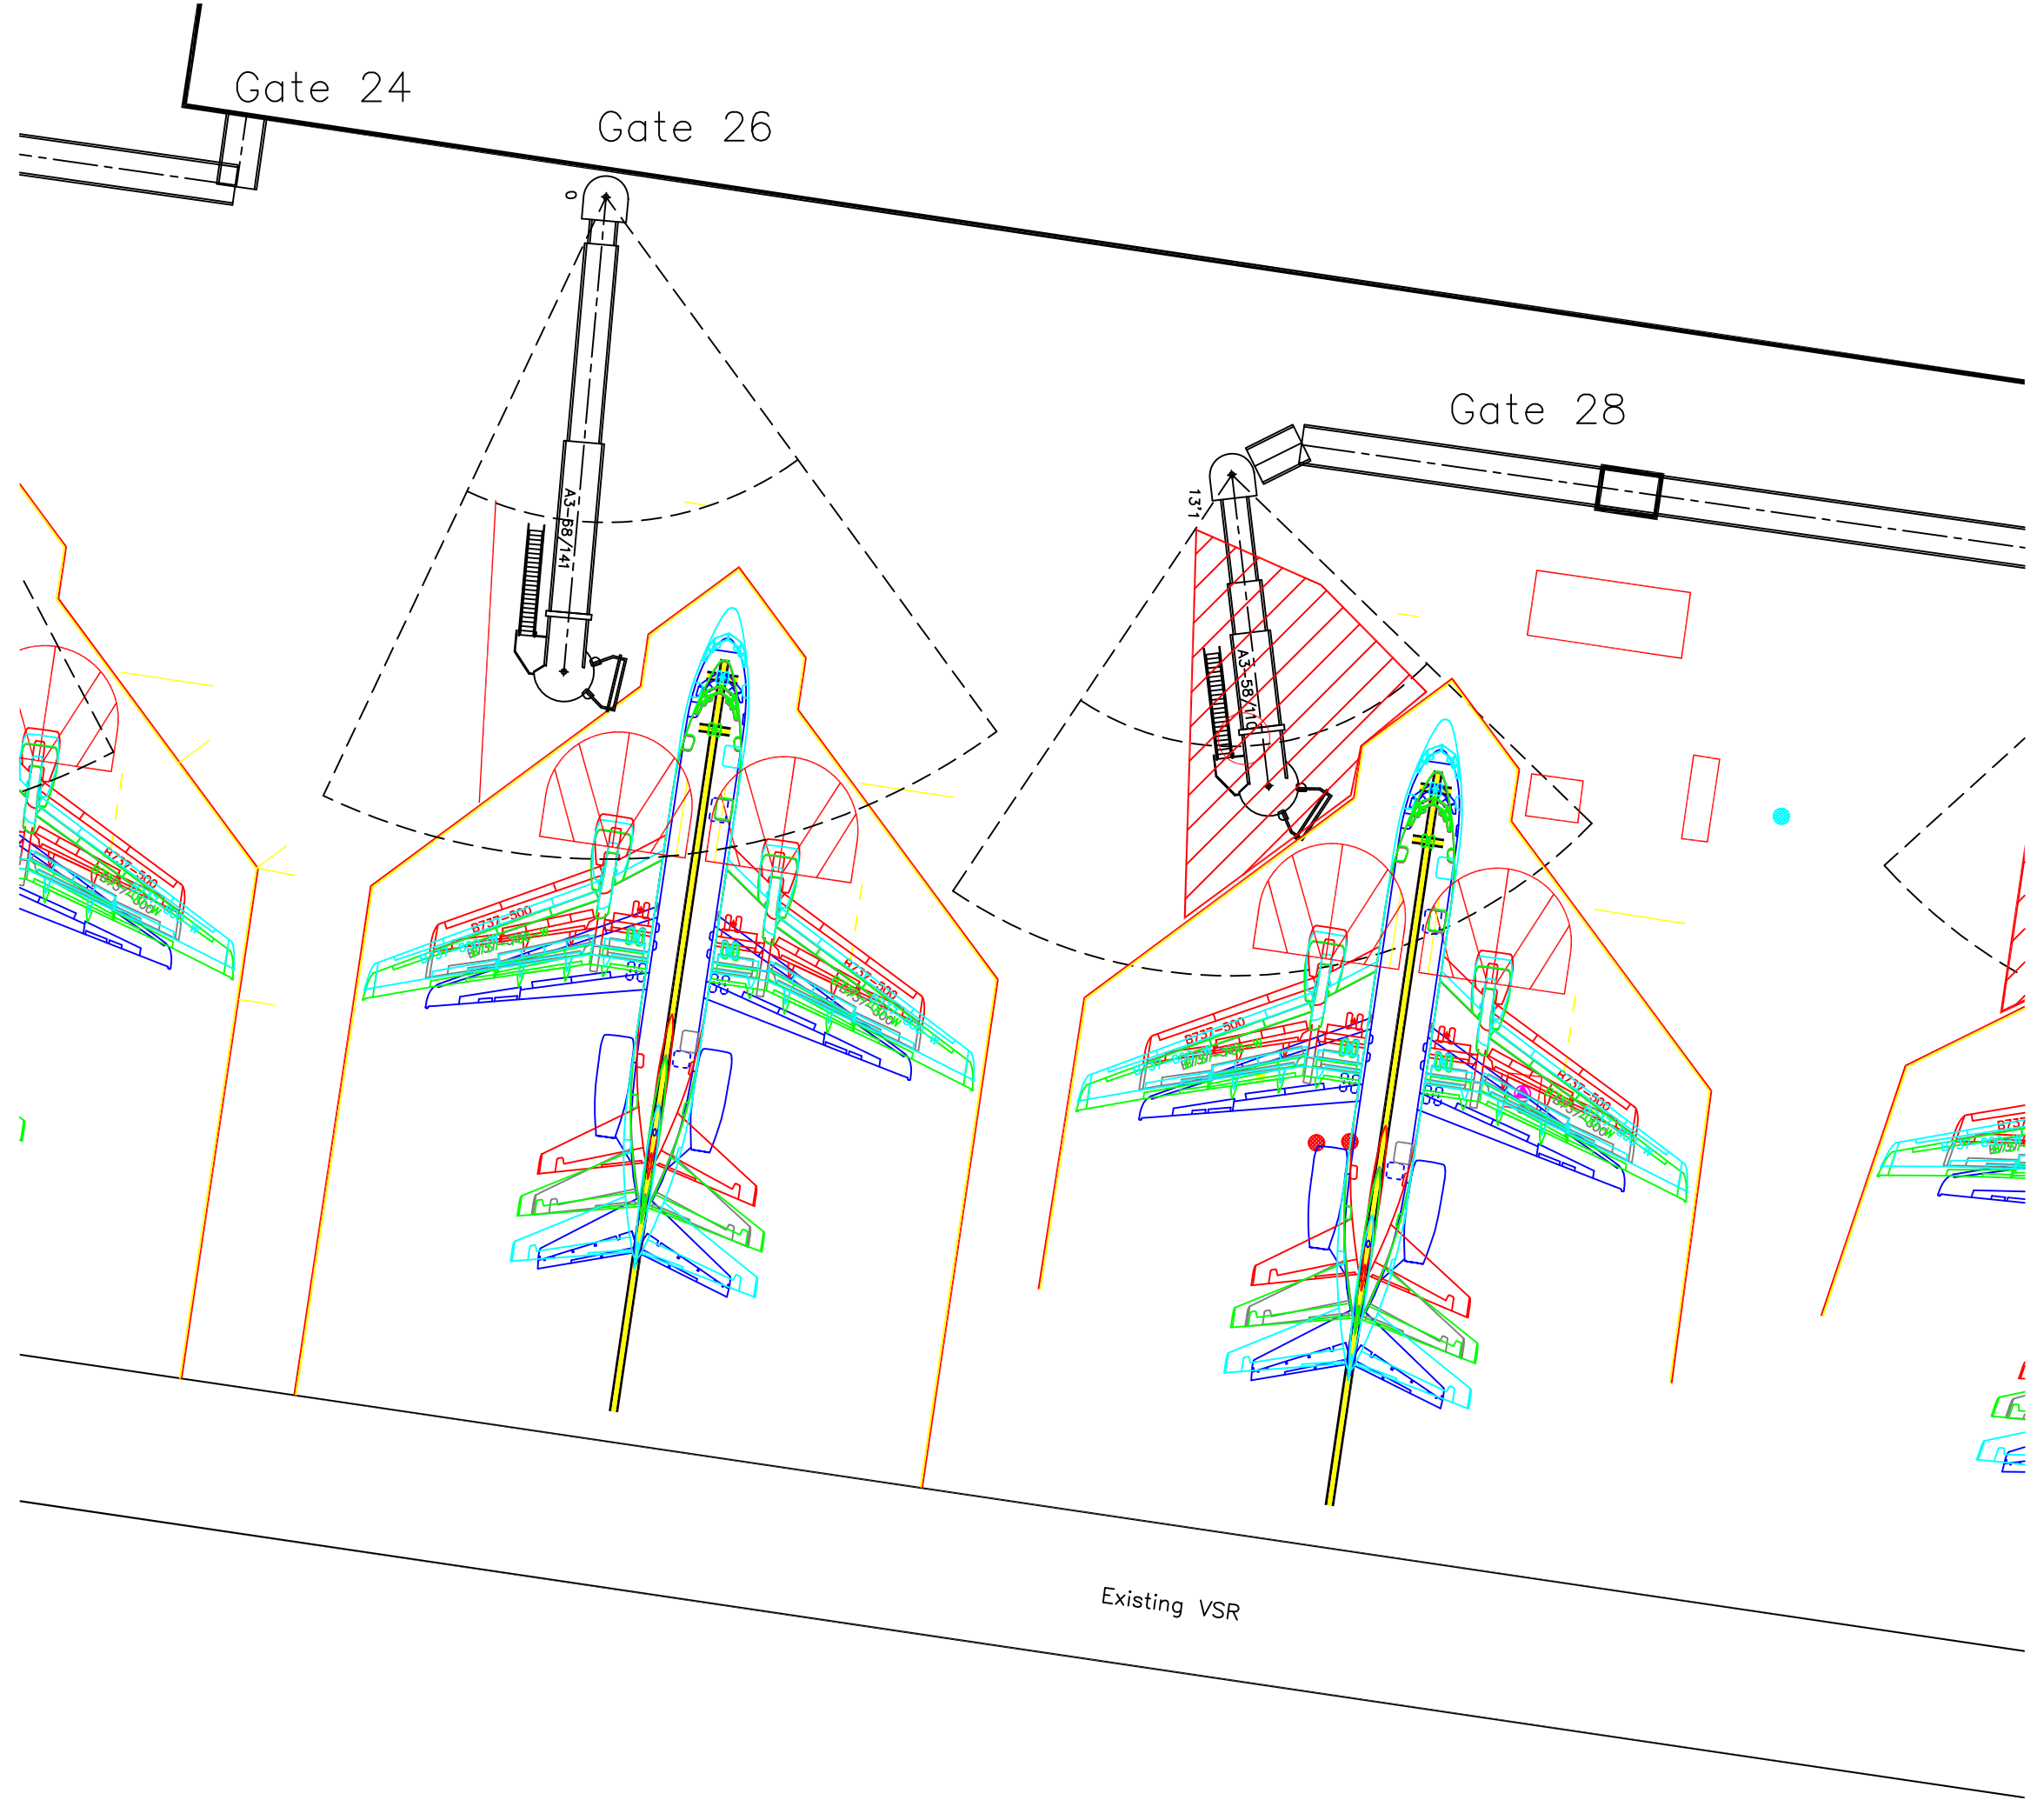

Existing VSR