


LEGEND:

CENTERLINE OF EXISTING TRACKS PER FIELD SURVEY SHOWN


APPROXIMATE CENTERLINE OF EXISTING TRACKS NOT SURVEYED SHOWN

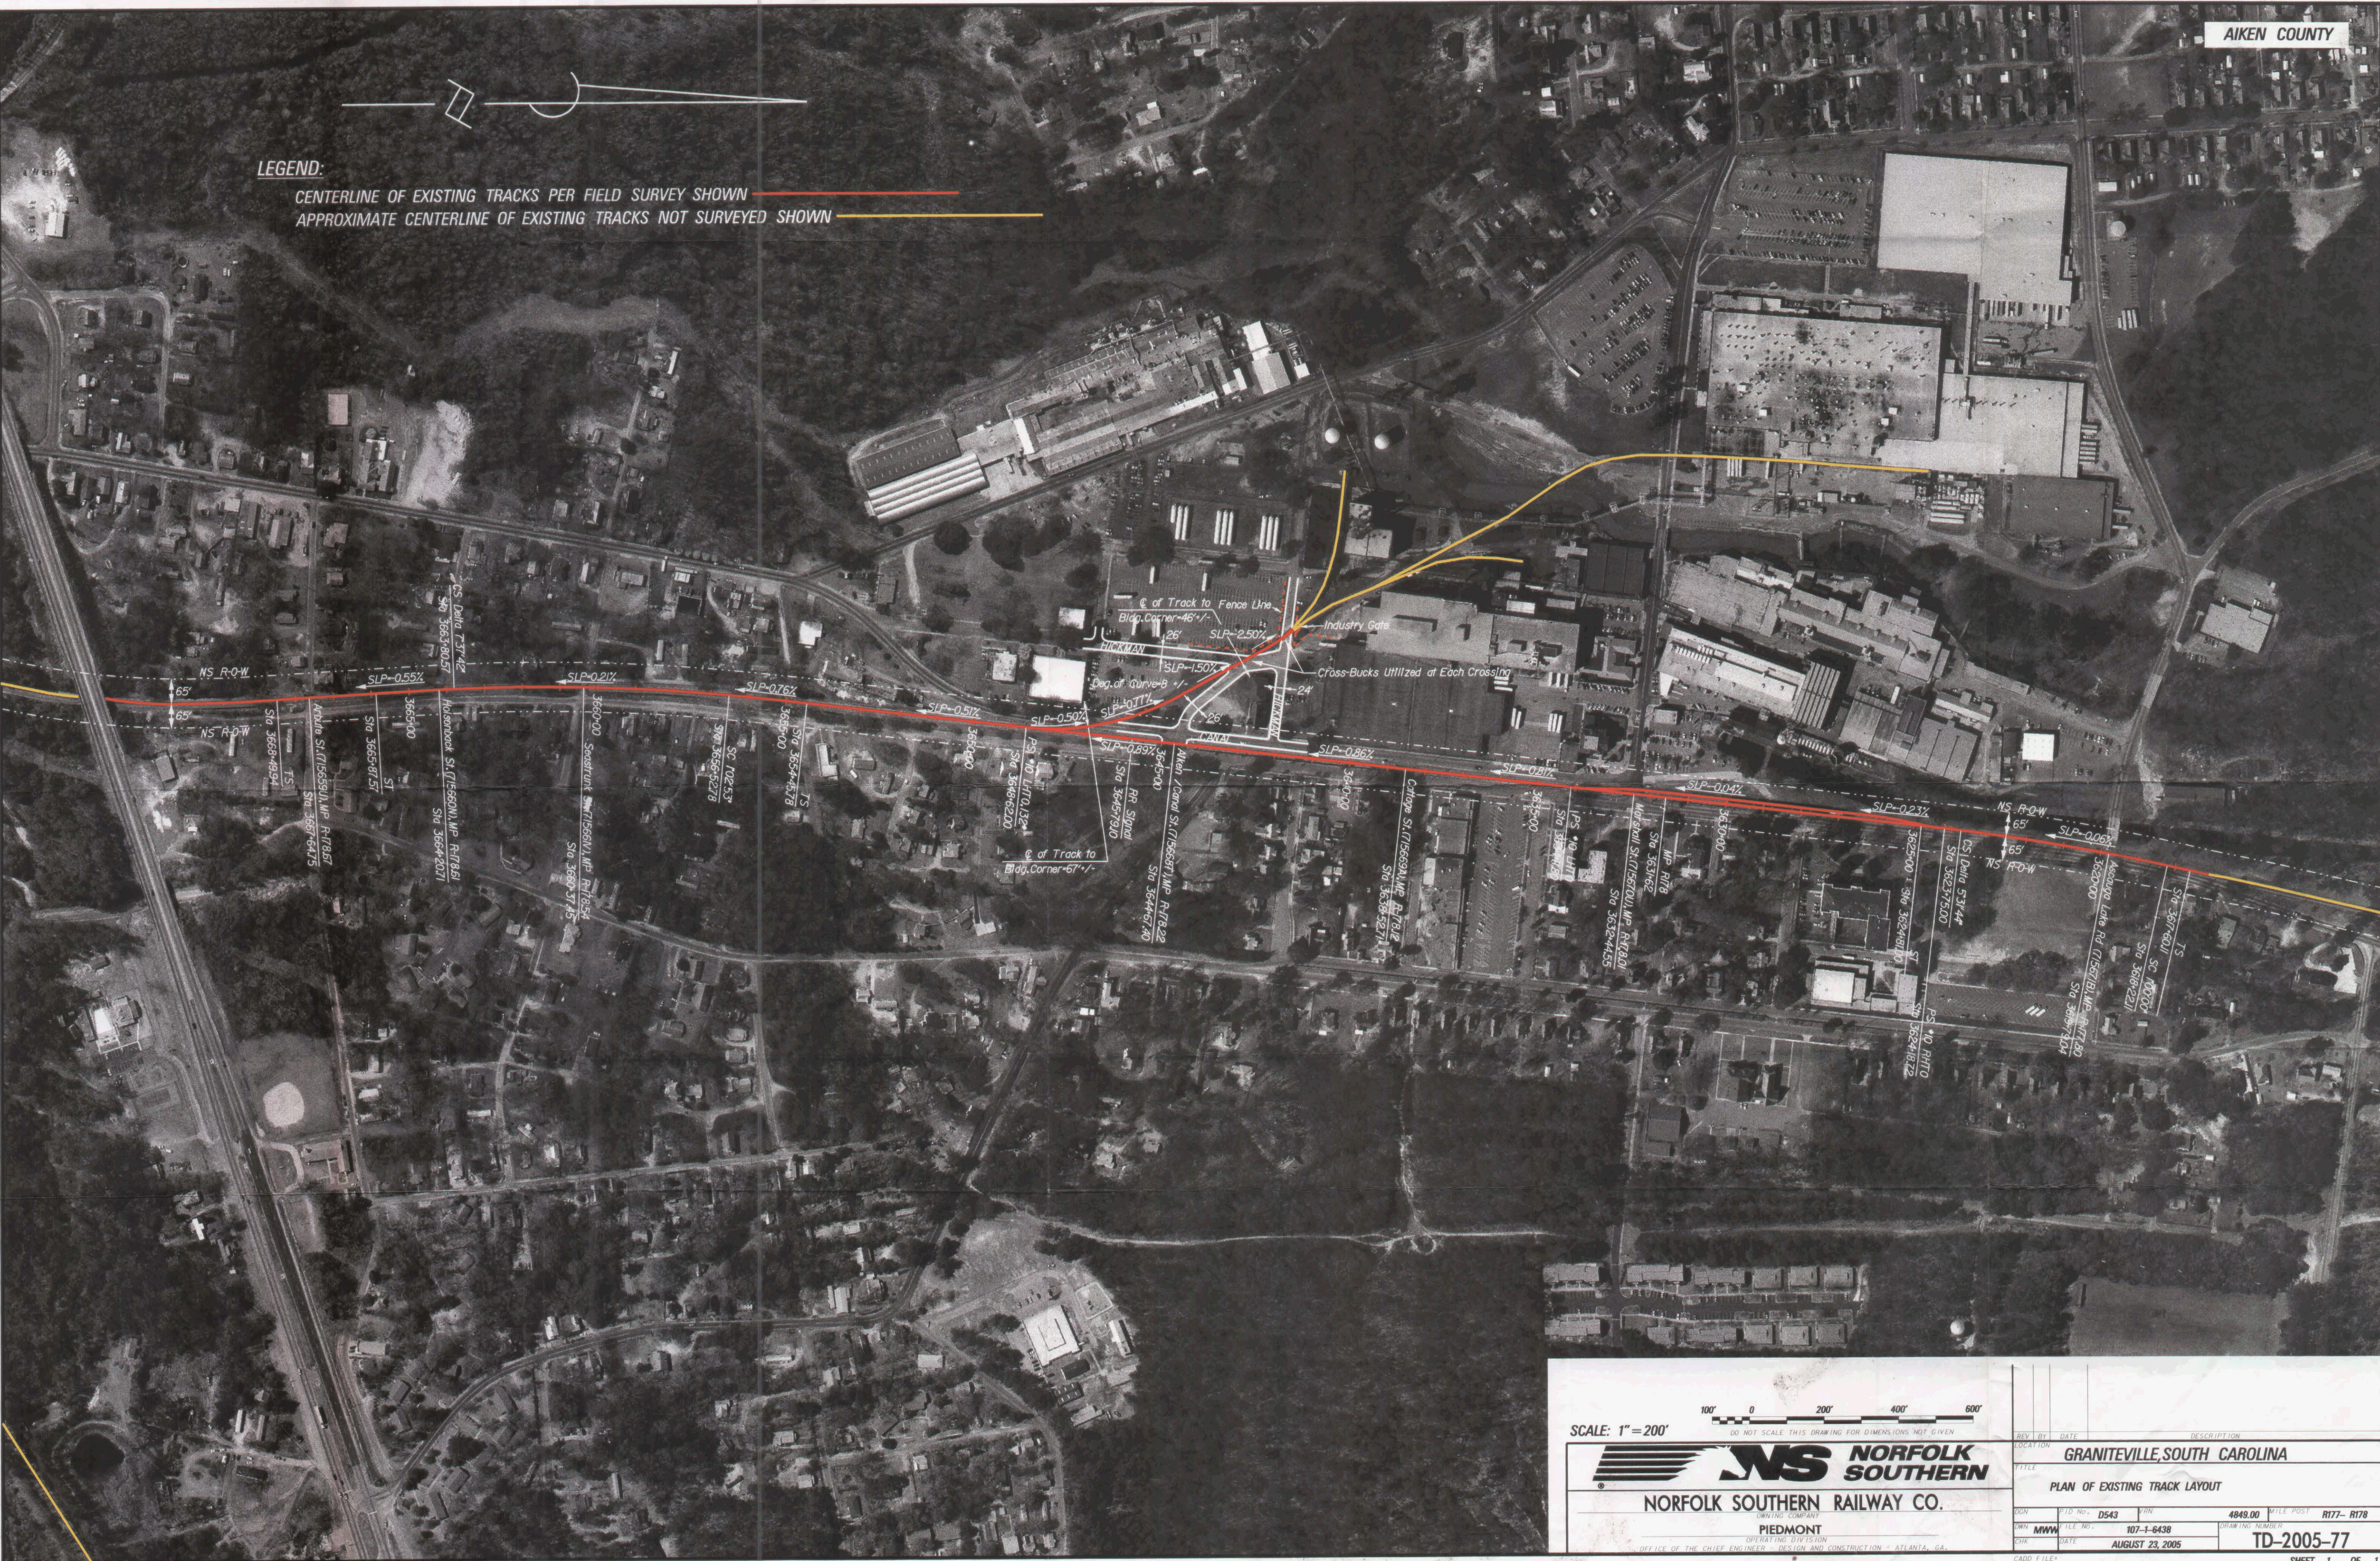

SCALE: 1" = 200'



DO NOT SCALE THIS DRAWING FOR DIMENSIONS NOT GIVEN

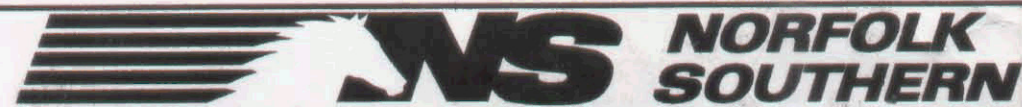

NORFOLK SOUTHERN RAILWAY CO.

OWNING COMPANY

PIEDMONT

OPERATING DIVISION

OFFICE OF THE CHIEF ENGINEER - DESIGN AND CONSTRUCTION - ATLANTA, GA.

REV. BY DATE DESCRIPTION

LOCATION GRANITEVILLE, SOUTH CAROLINA

TITLE PLAN OF EXISTING TRACK LAYOUT

DESIGN D543 VHN 4849.00 MILE POST R177- R178

OWN MWW FILE NO. 107-1-6438 DRAWING NUMBER

DATE AUGUST 23, 2005

TD-2005-77

CADD FILE