
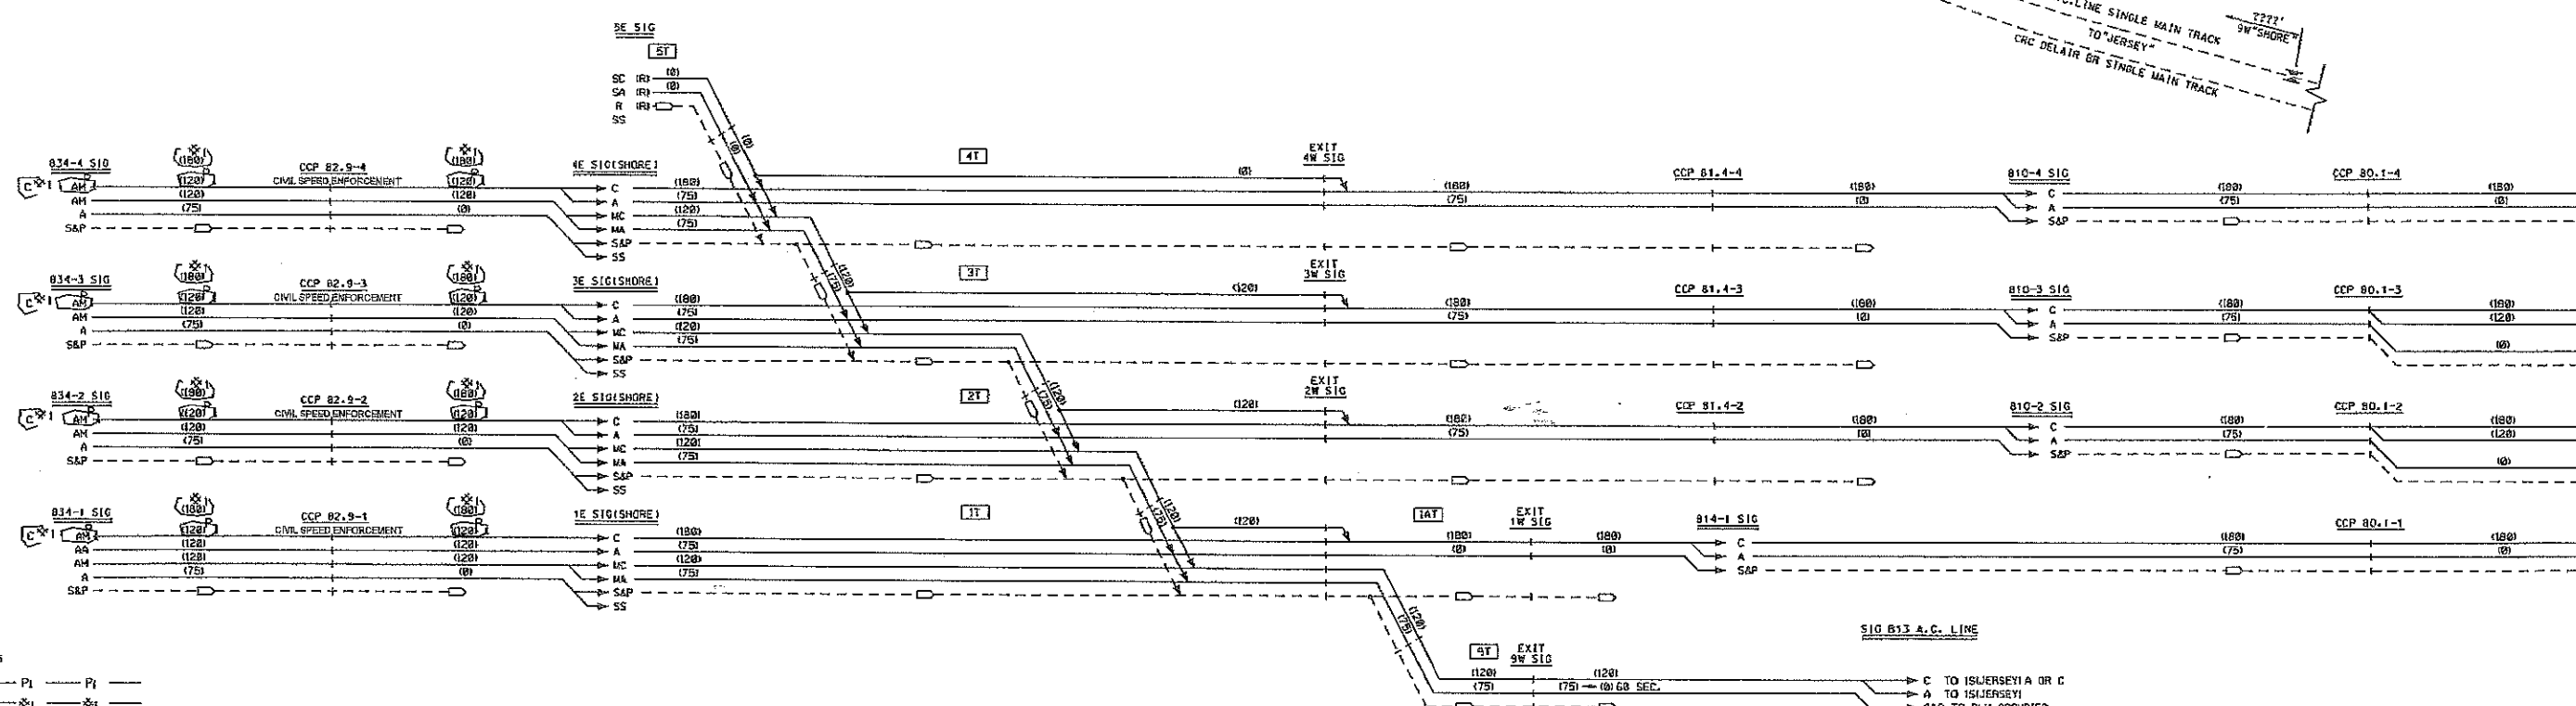


DCA-15-MR-010
Passenger Train Derailment
Philadelphia, PA
May 12, 2015

SIGNAL ATTACHMENT 12

Shore Interlocking Control Lines Eastward

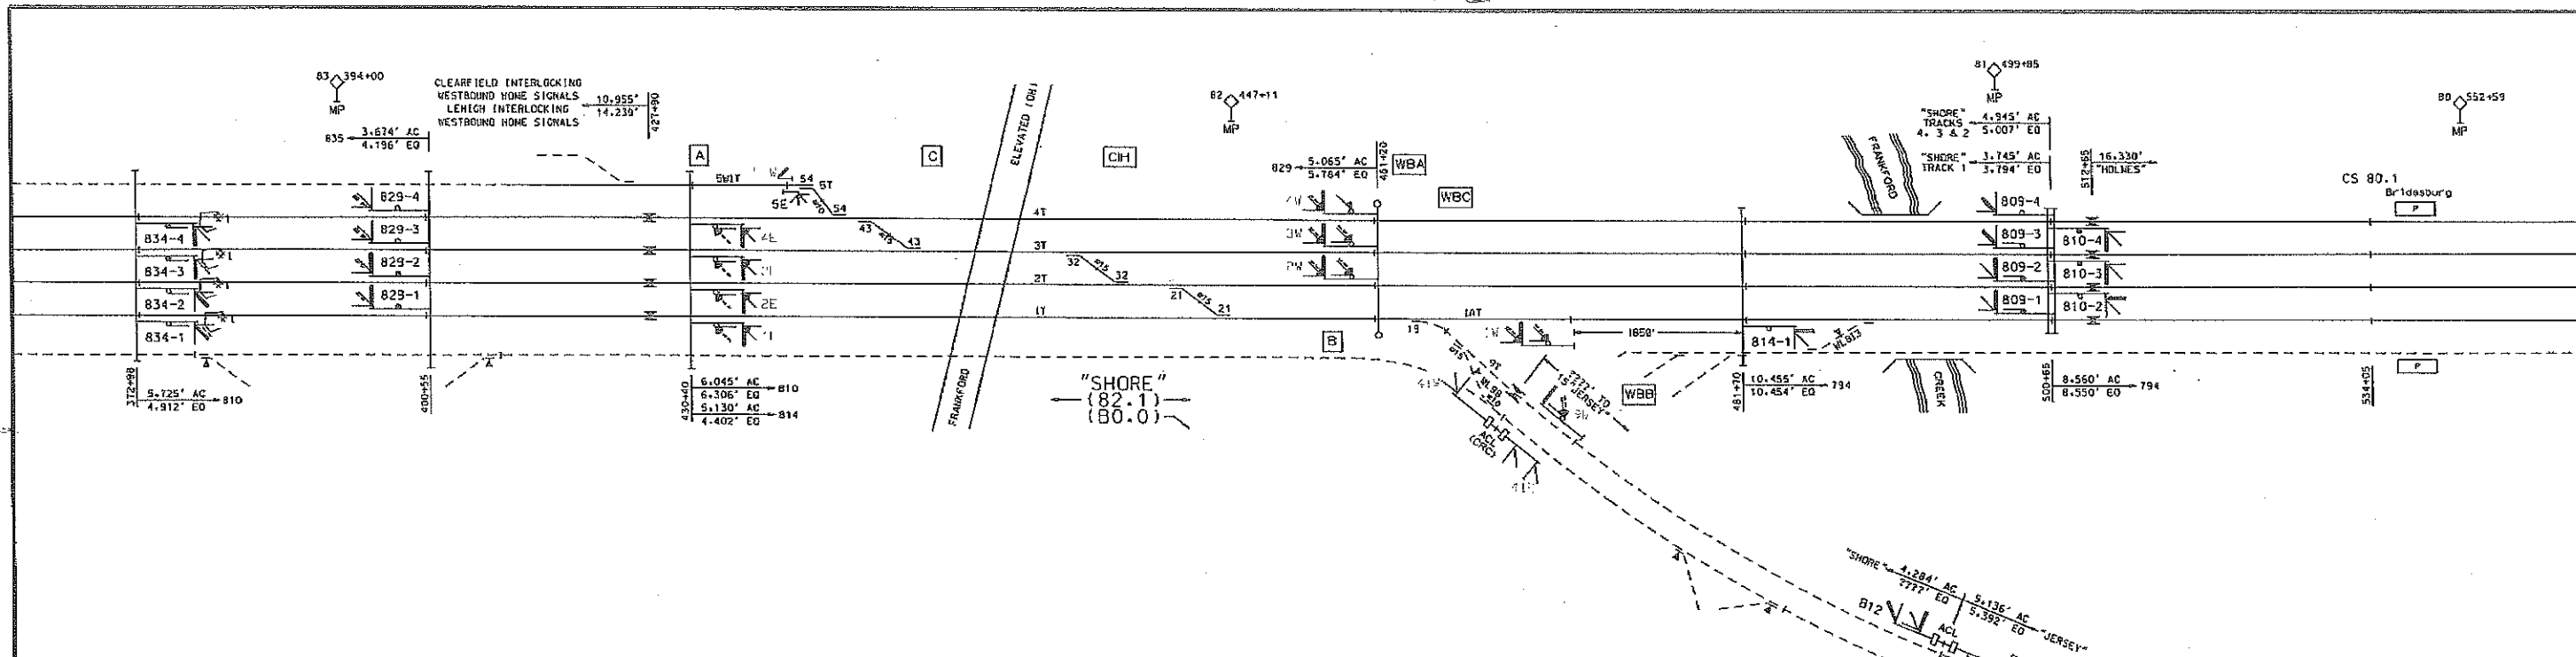

REV. 1
JKM
05-15-2015
ON = P1 P1
OFF = *1 *1

No.	Revisions	Date	By	Legend and Notes
1	AS IN SERVICE	11-24-05	PHL	
2	CIVIL SPEED ENFORCEMENT	05-15-15	PHL	



OFFICE OF THE
DEPUTY CHIEF ENGINEER C&S

"SHORE" INTERLOCKING
CONTROL LINES
EASTWARD

Dwg. No.
NYZO DB2.1
Sheet No.
001

Philadelphia, PA Date: July 14, 2008 Approved: E. K. [Signature] Designated JEM Drawn DMR Checked JEM Date JUL 14, 2008