


AFFECTED AREA

SOUTH UNION STREET PROJECT AREA

SOUTH UNION STREET @ WINTHROP STREET DISTRICT REGULATOR STATION


Legend	
Gas Main	METHUEN ADELAIDE 60 MP
<all other values>	METHUEN JACKSON 4
PRESSURE SYSTEM NAME	
ANDOVER 15	METHUEN OAK 4
ANDOVER 4	METHUEN OAK 99
ANDOVER HALL AVE 4	METHUEN OAK @ OAKMDW 60
ANDOVER RAILROAD 15# SYSTEM	METHUEN PELHAM 4
LAWRENCE 200 HP	METHUEN WOODLAND 4
LAWRENCE 99 HP	SOUTH LAWRENCE LP
	WYETH 720

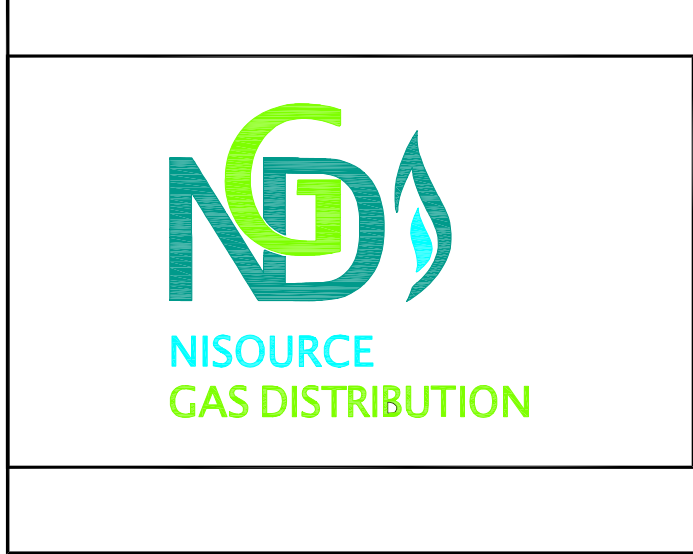

PROJECT TITLE:
SOUTH LAWRENCE LOW PRESSURE AFFECTED AREA

DRAWING NO:
O-1


REVISIONS		
REV. #	DATE	DESCRIPTION
1	9-19-18	UPDATED
0	9-18-18	PRELIM. DRAWING

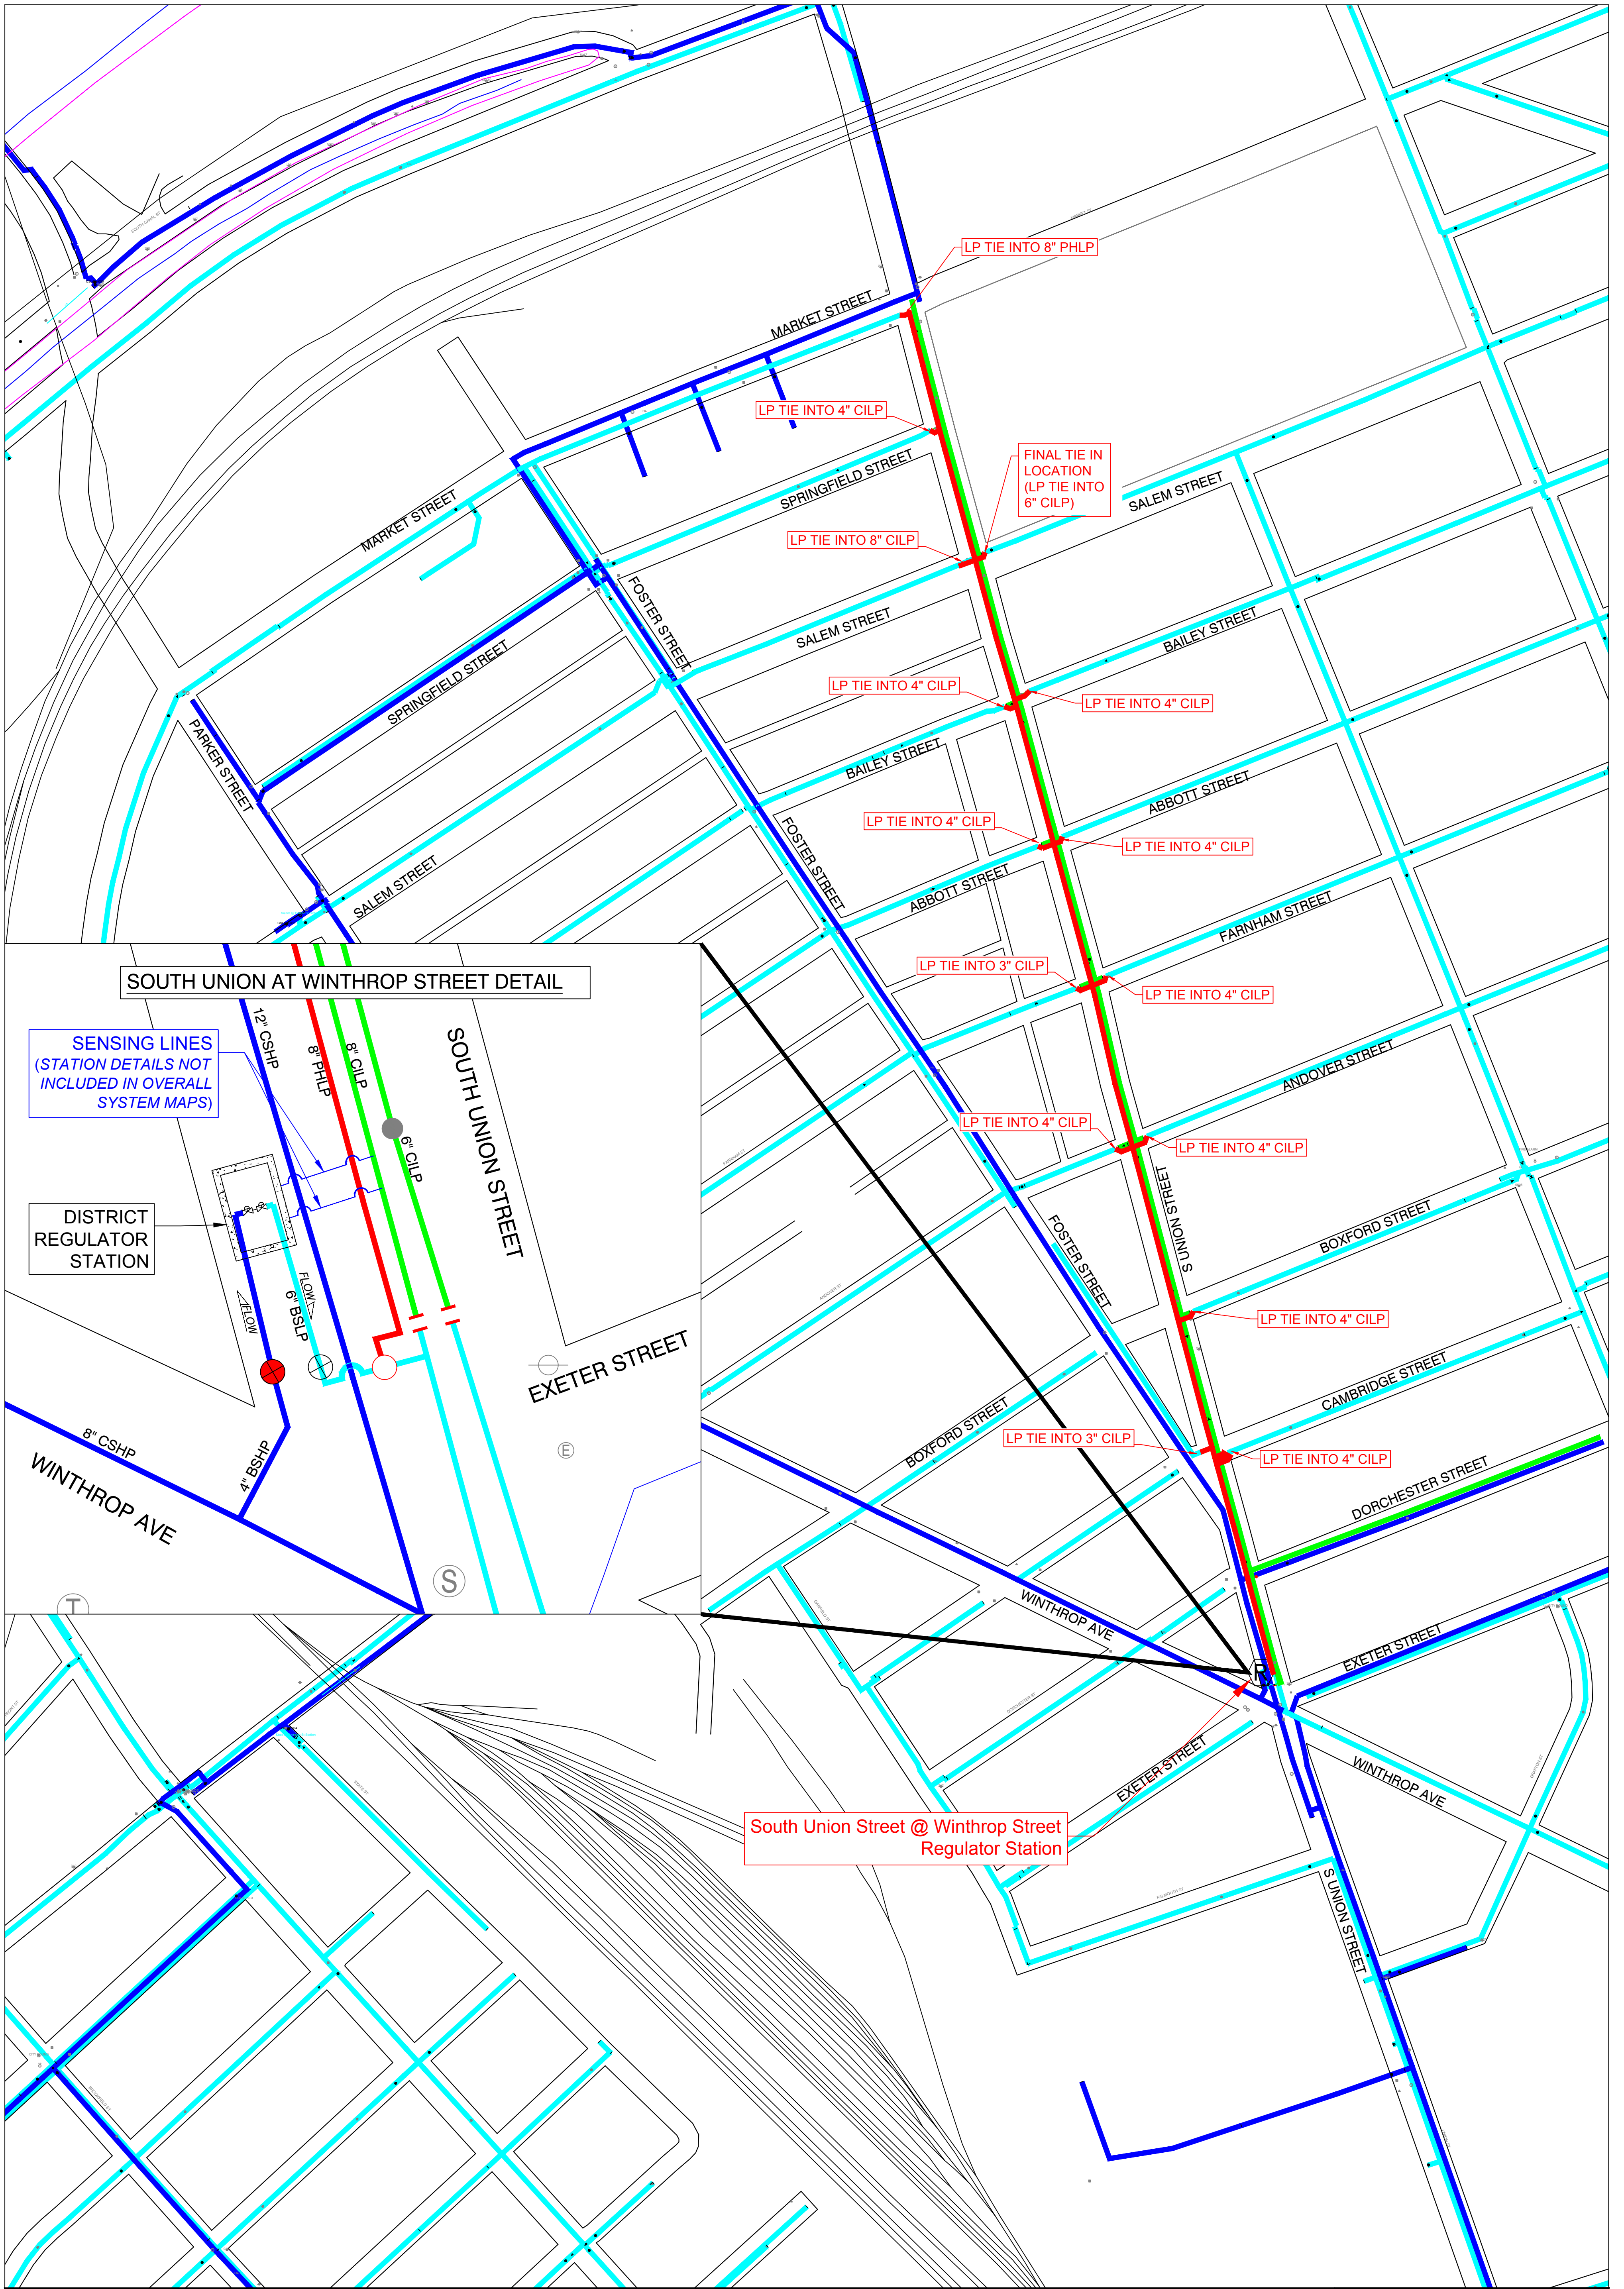

SOUTH UNION AT WINTHROP STREET DETAIL

SENSING LINES
(STATION DETAILS NOT INCLUDED IN OVERALL SYSTEM MAPS)

DISTRICT REGULATOR STATION

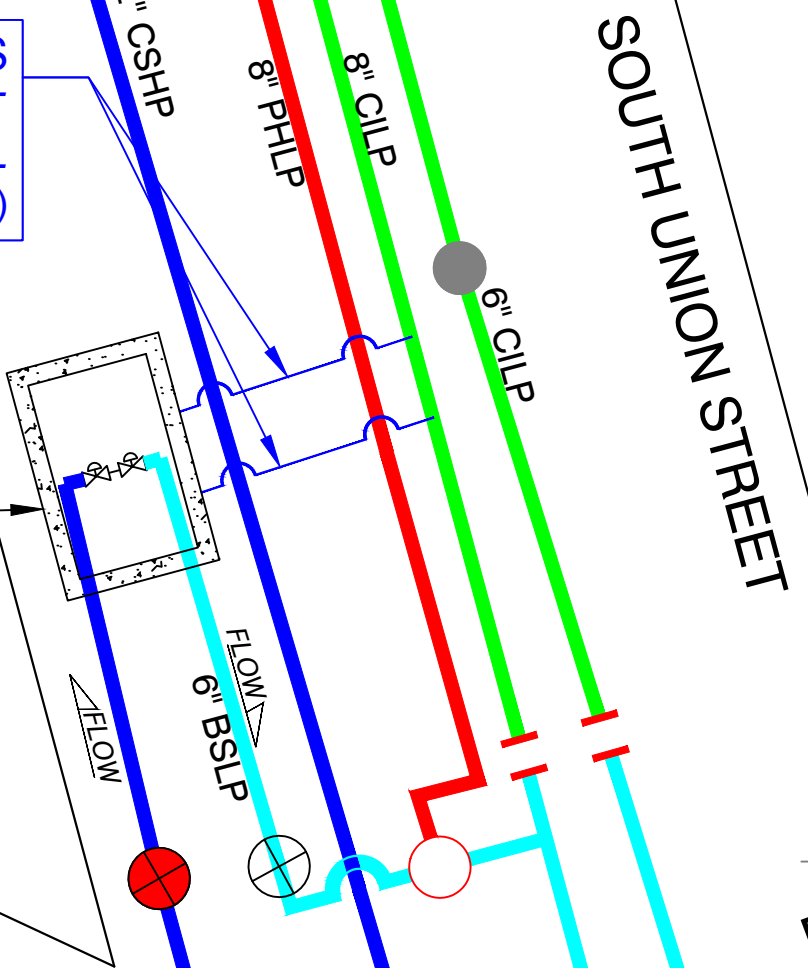

South Union Street @ Winthrop Street Regulator Station



LEGEND:

EXISTING 99 PSIG SYSTEM		REGULATOR STATION	
EXISTING LOW PRESSURE SYSTEM		PROPOSED PIPE TO BE ABANDONED	
LOW PRESSURE PIPE INSTALLED FOR SOUTH UNION STREET PROJECT		CRITICAL VALVE	
		DISTRIBUTION VALVE	

PROJECT TITLE:
SOUTH UNION STREET PROJECT OVERVIEW

DRAWING NO:
P-1

REVISIONS		
REV. #	DATE	DESCRIPTION
1	9-19-18	UPDATED
0	9-18-18	PRELIM. DRAWING