


METROPOLITAN TRANSPORTATION AUTHORITY


M LONG ISLAND RAIL ROAD

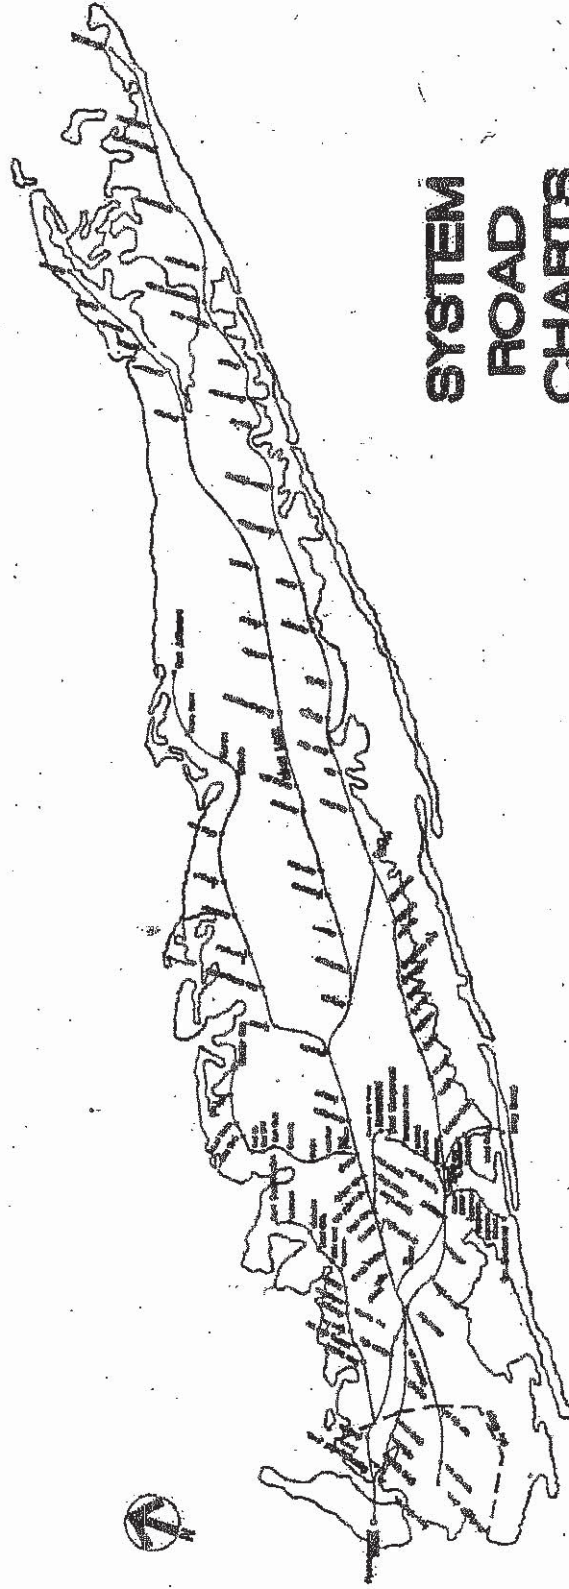



SYSTEM ROAD CHARTS


Prepared By
M LONG ISLAND RAIL ROAD
ENGINEERING DEPARTMENT - MAINTENANCE OF WAY


REVISED JAN 2000

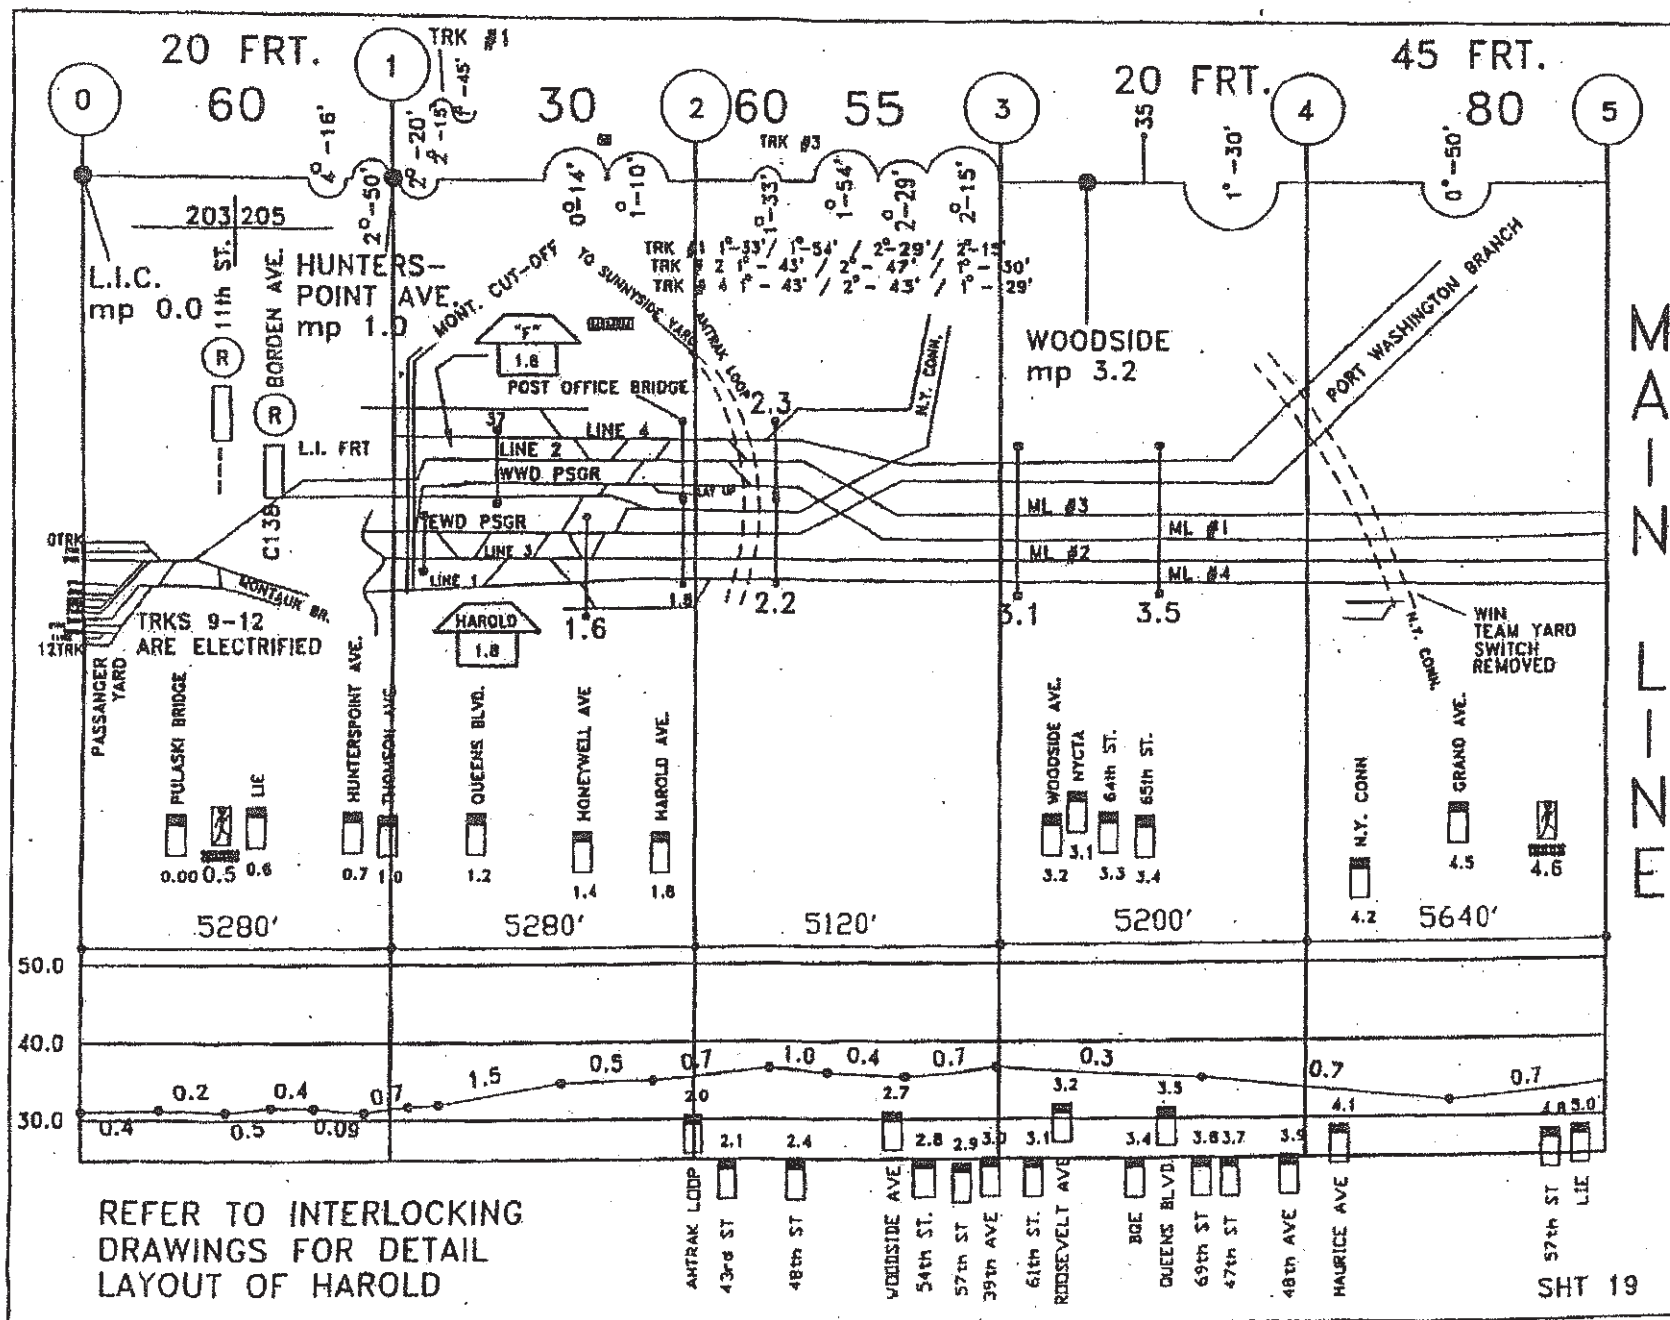


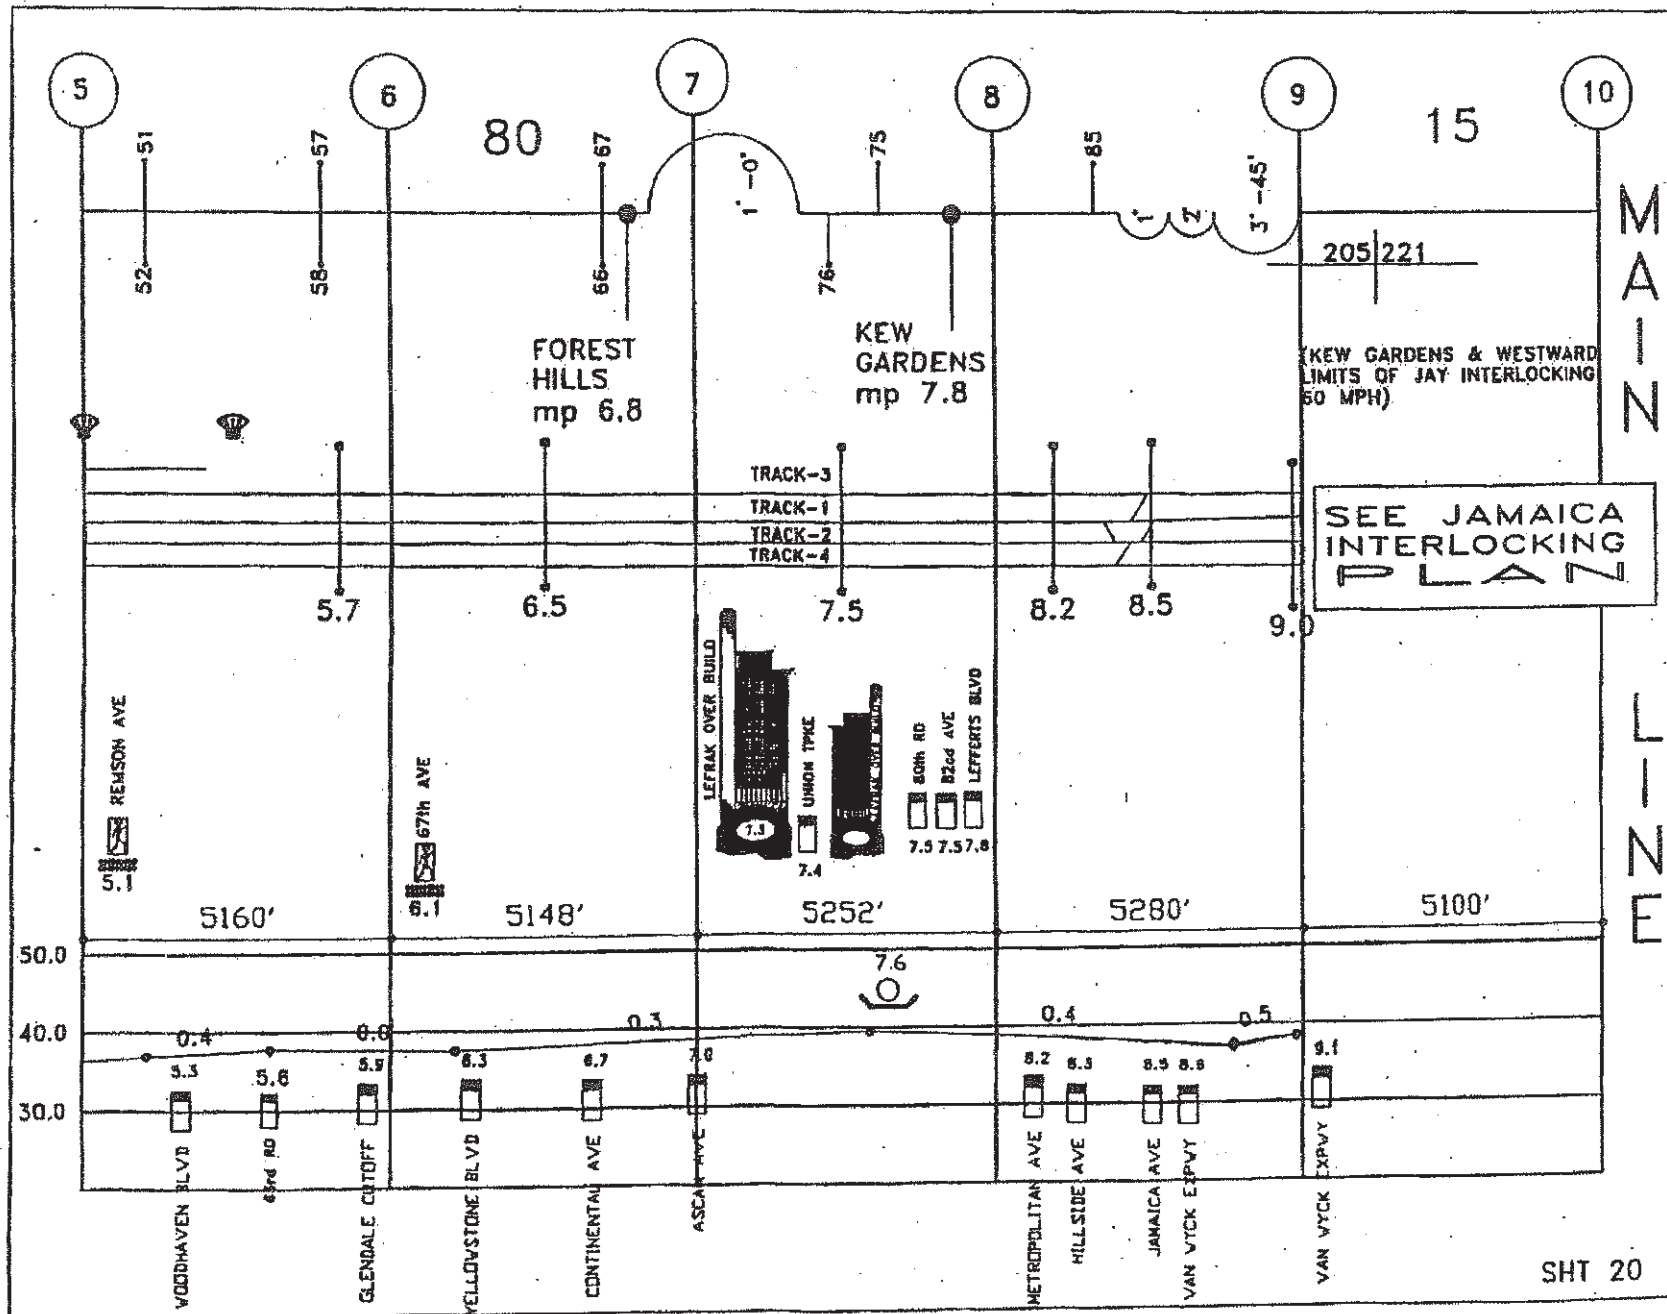


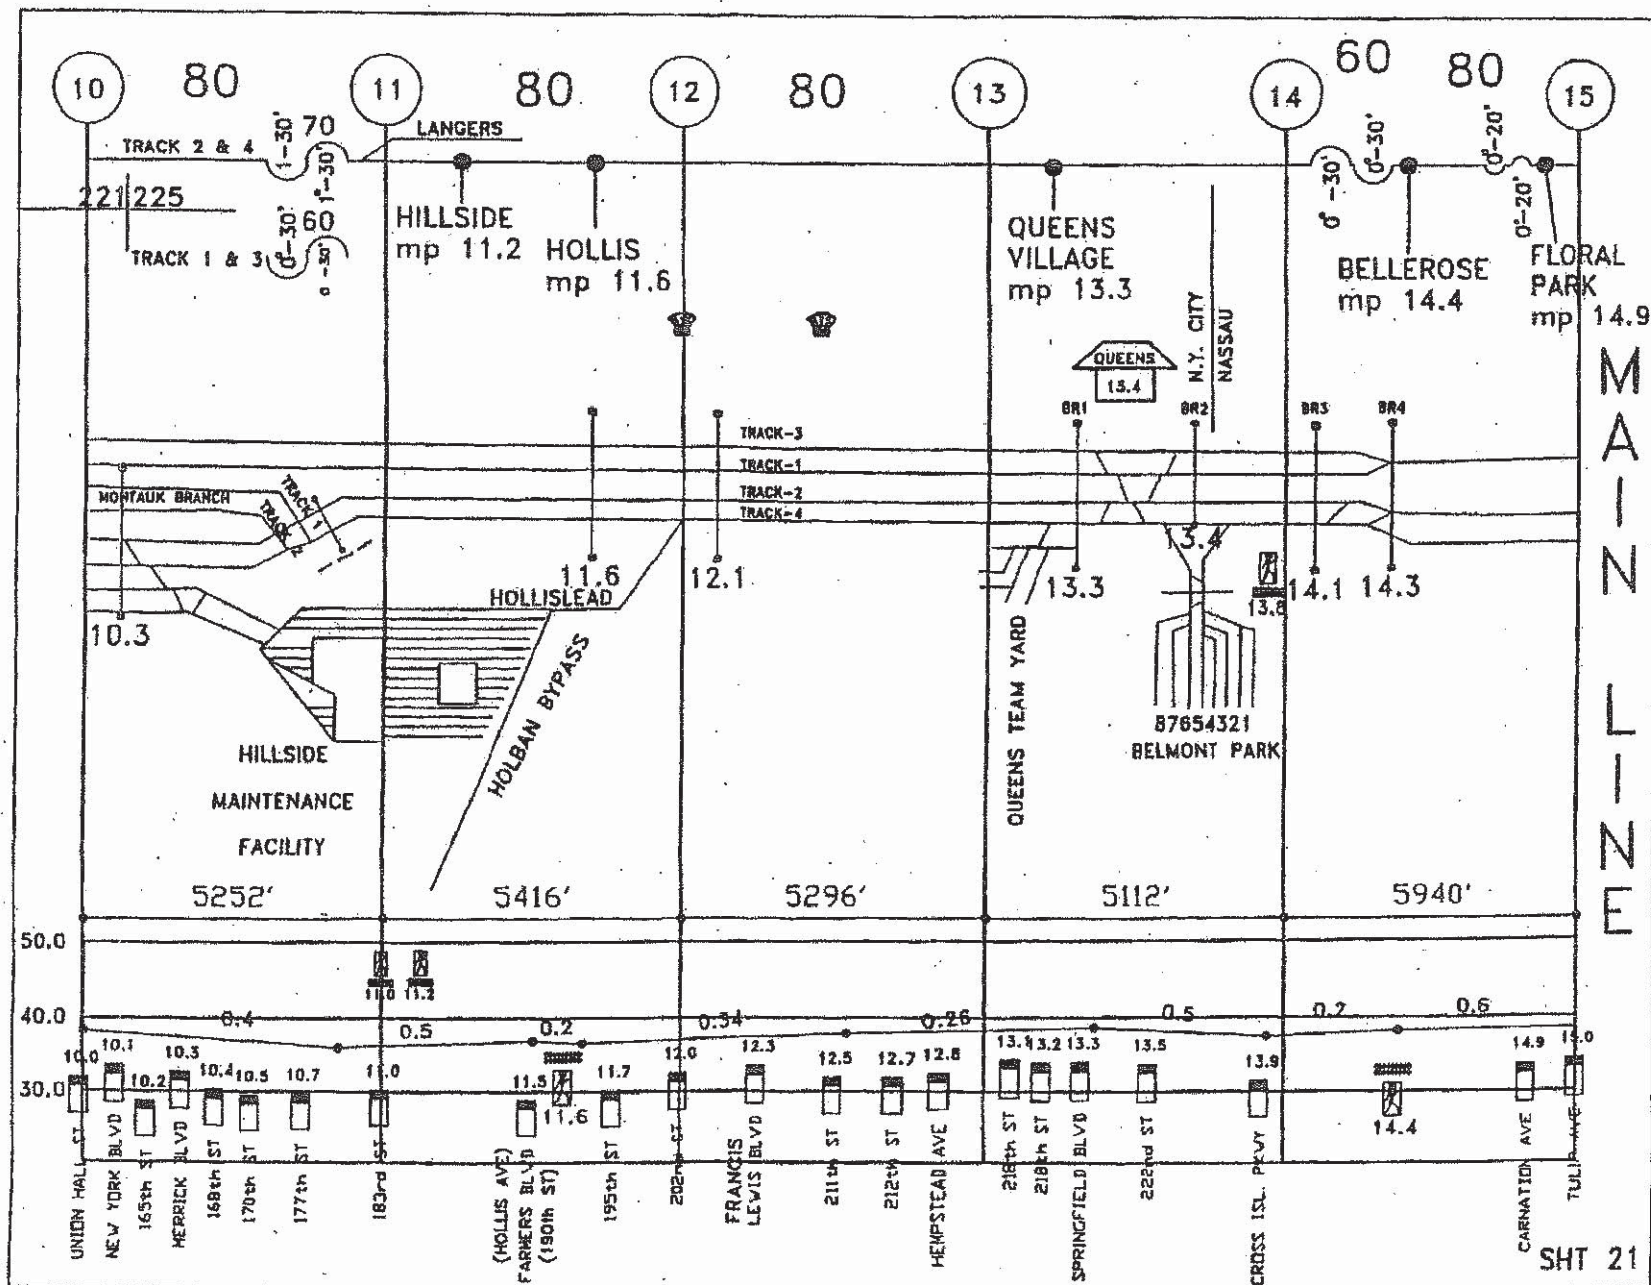


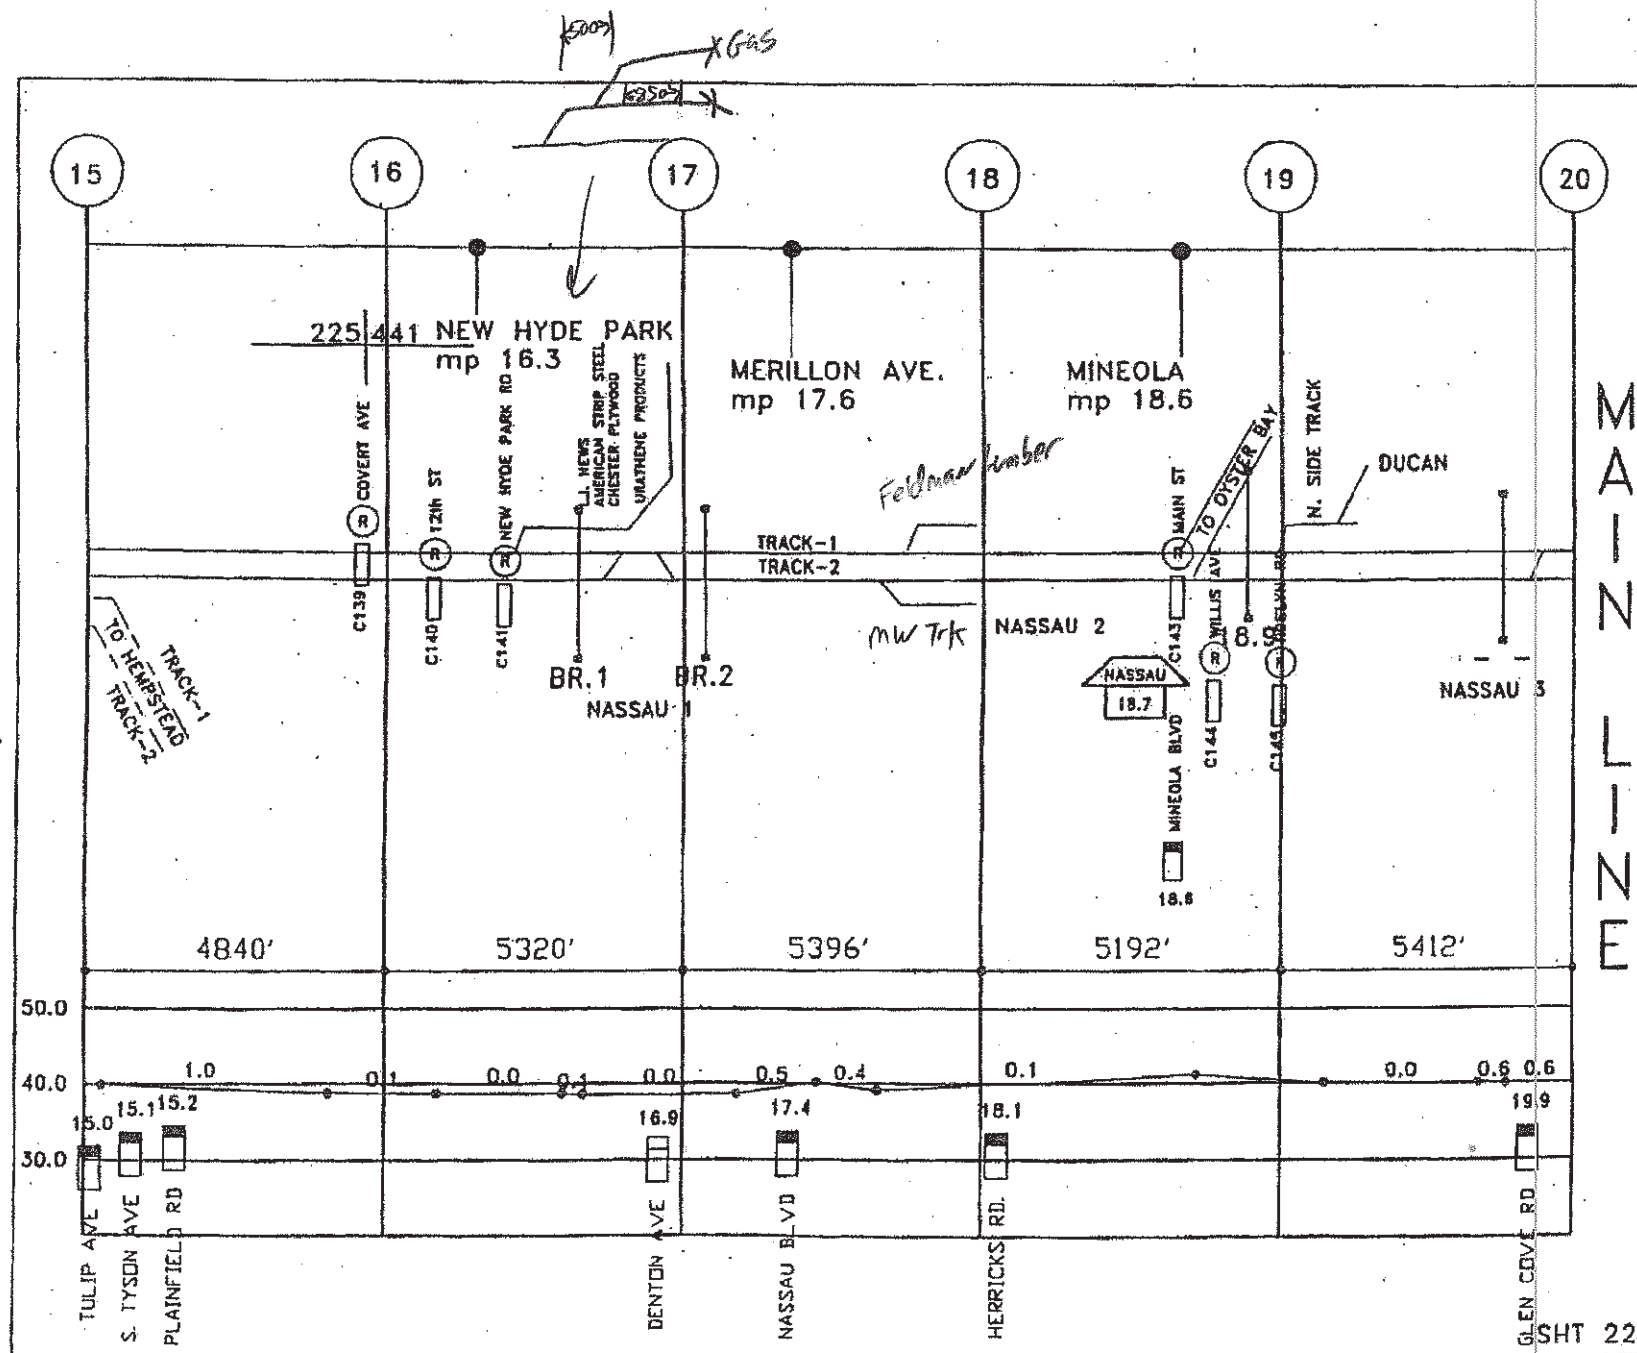


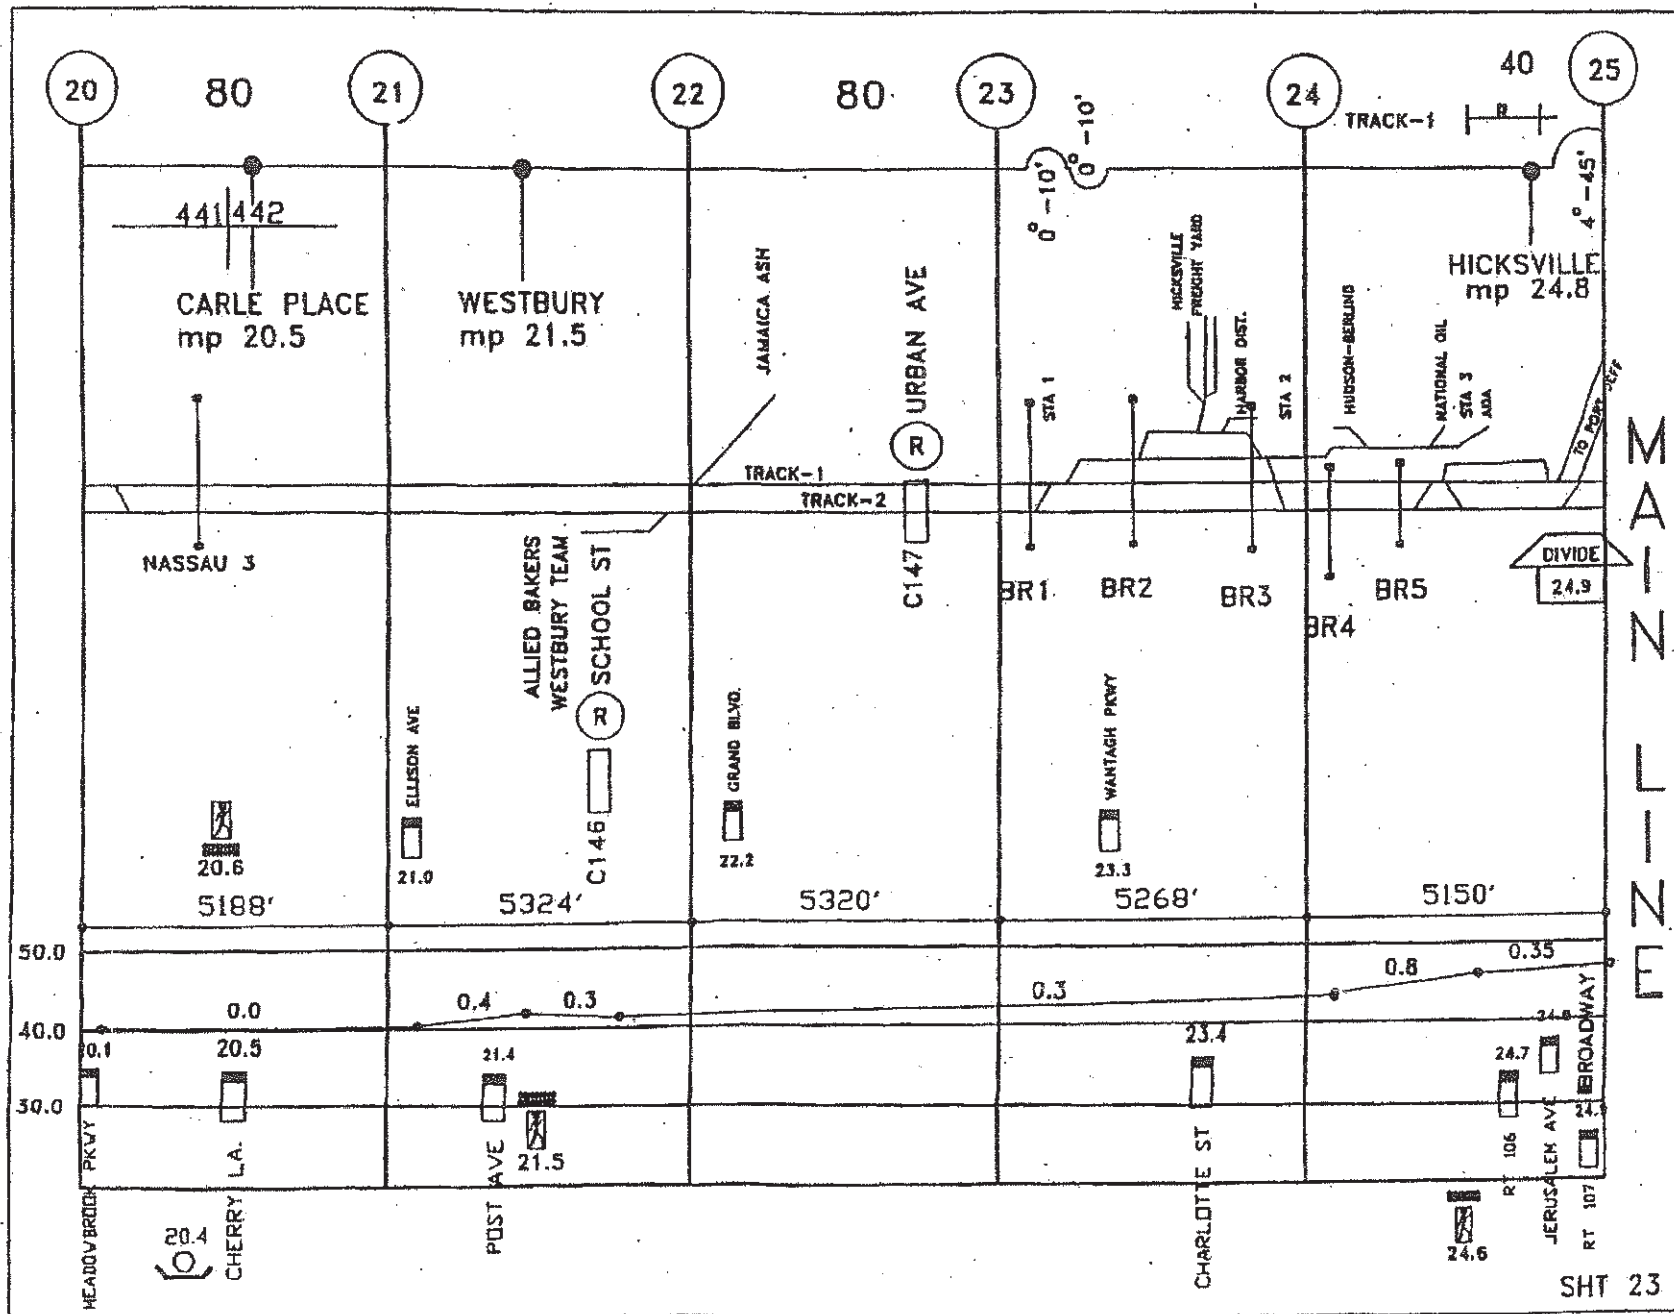

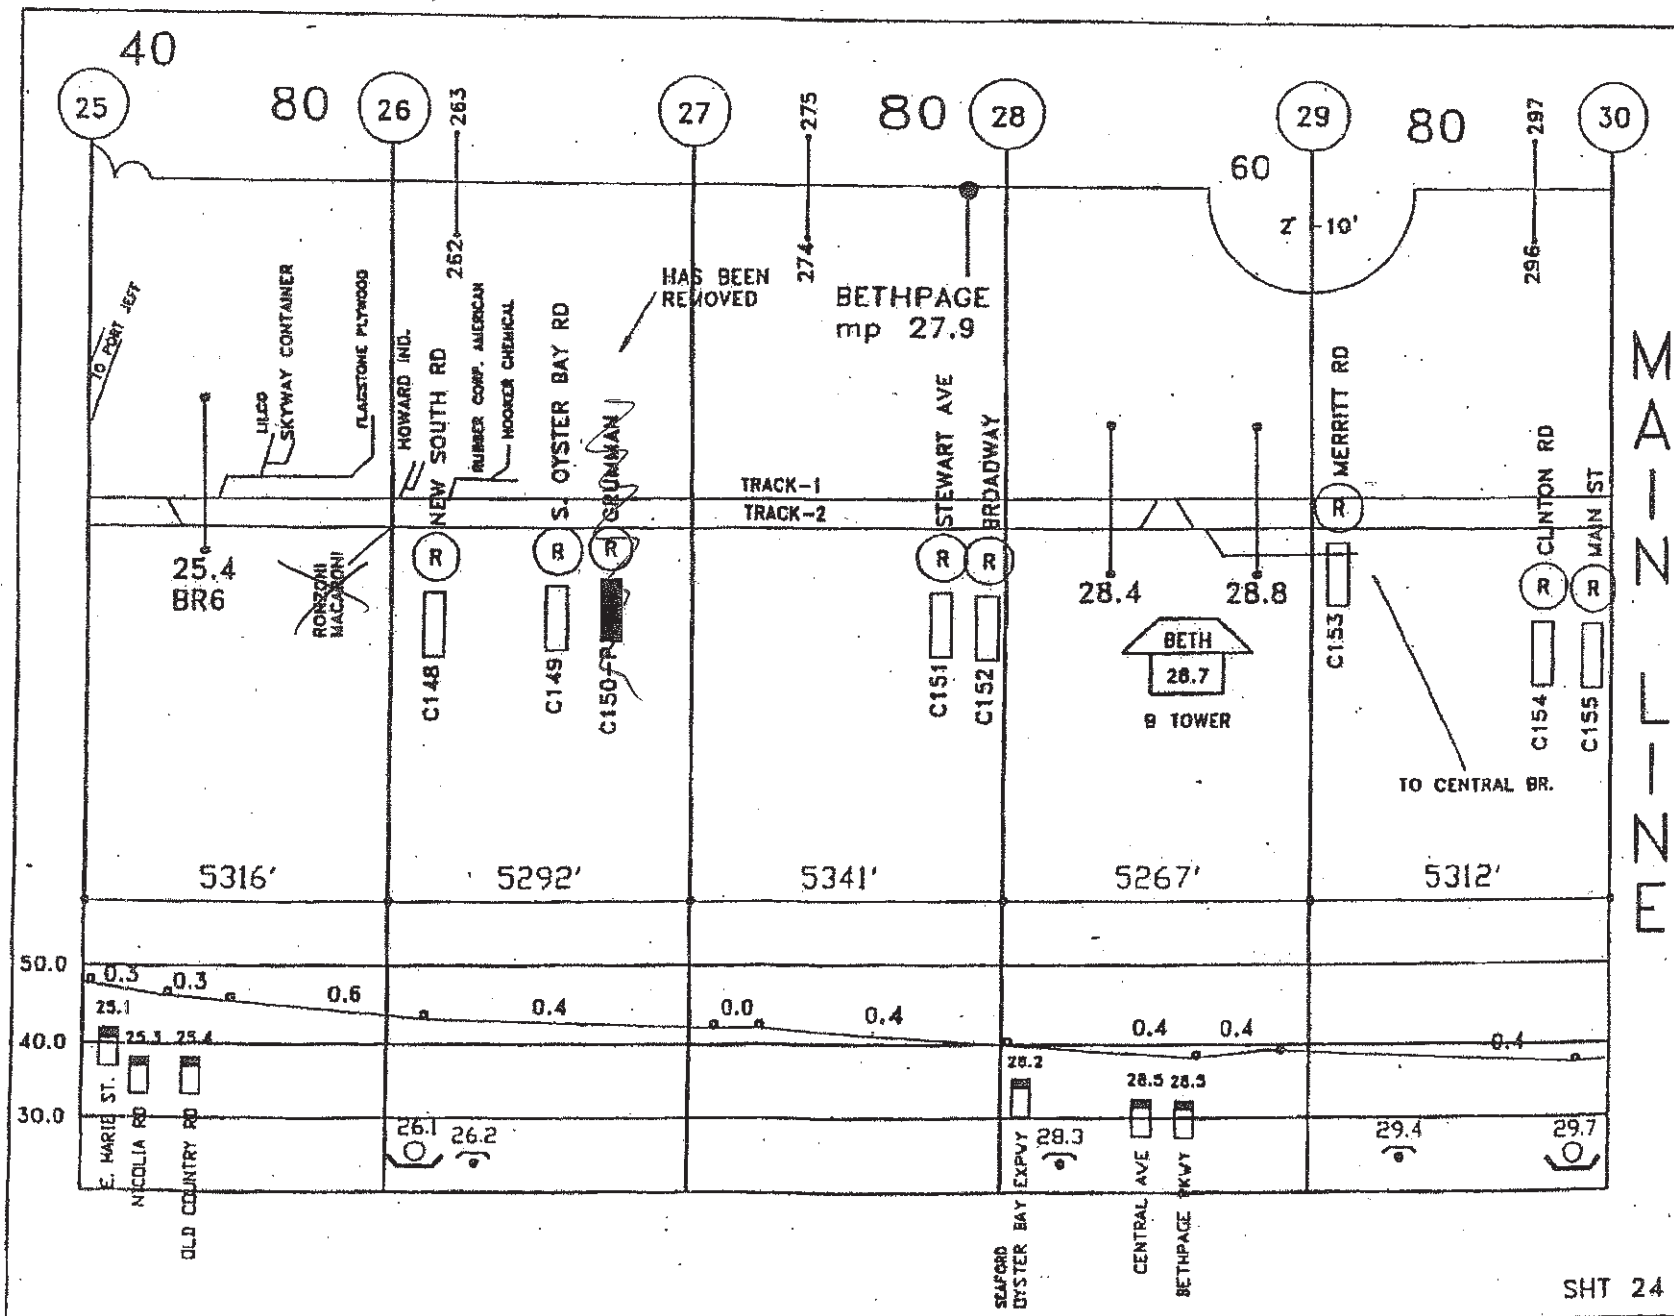

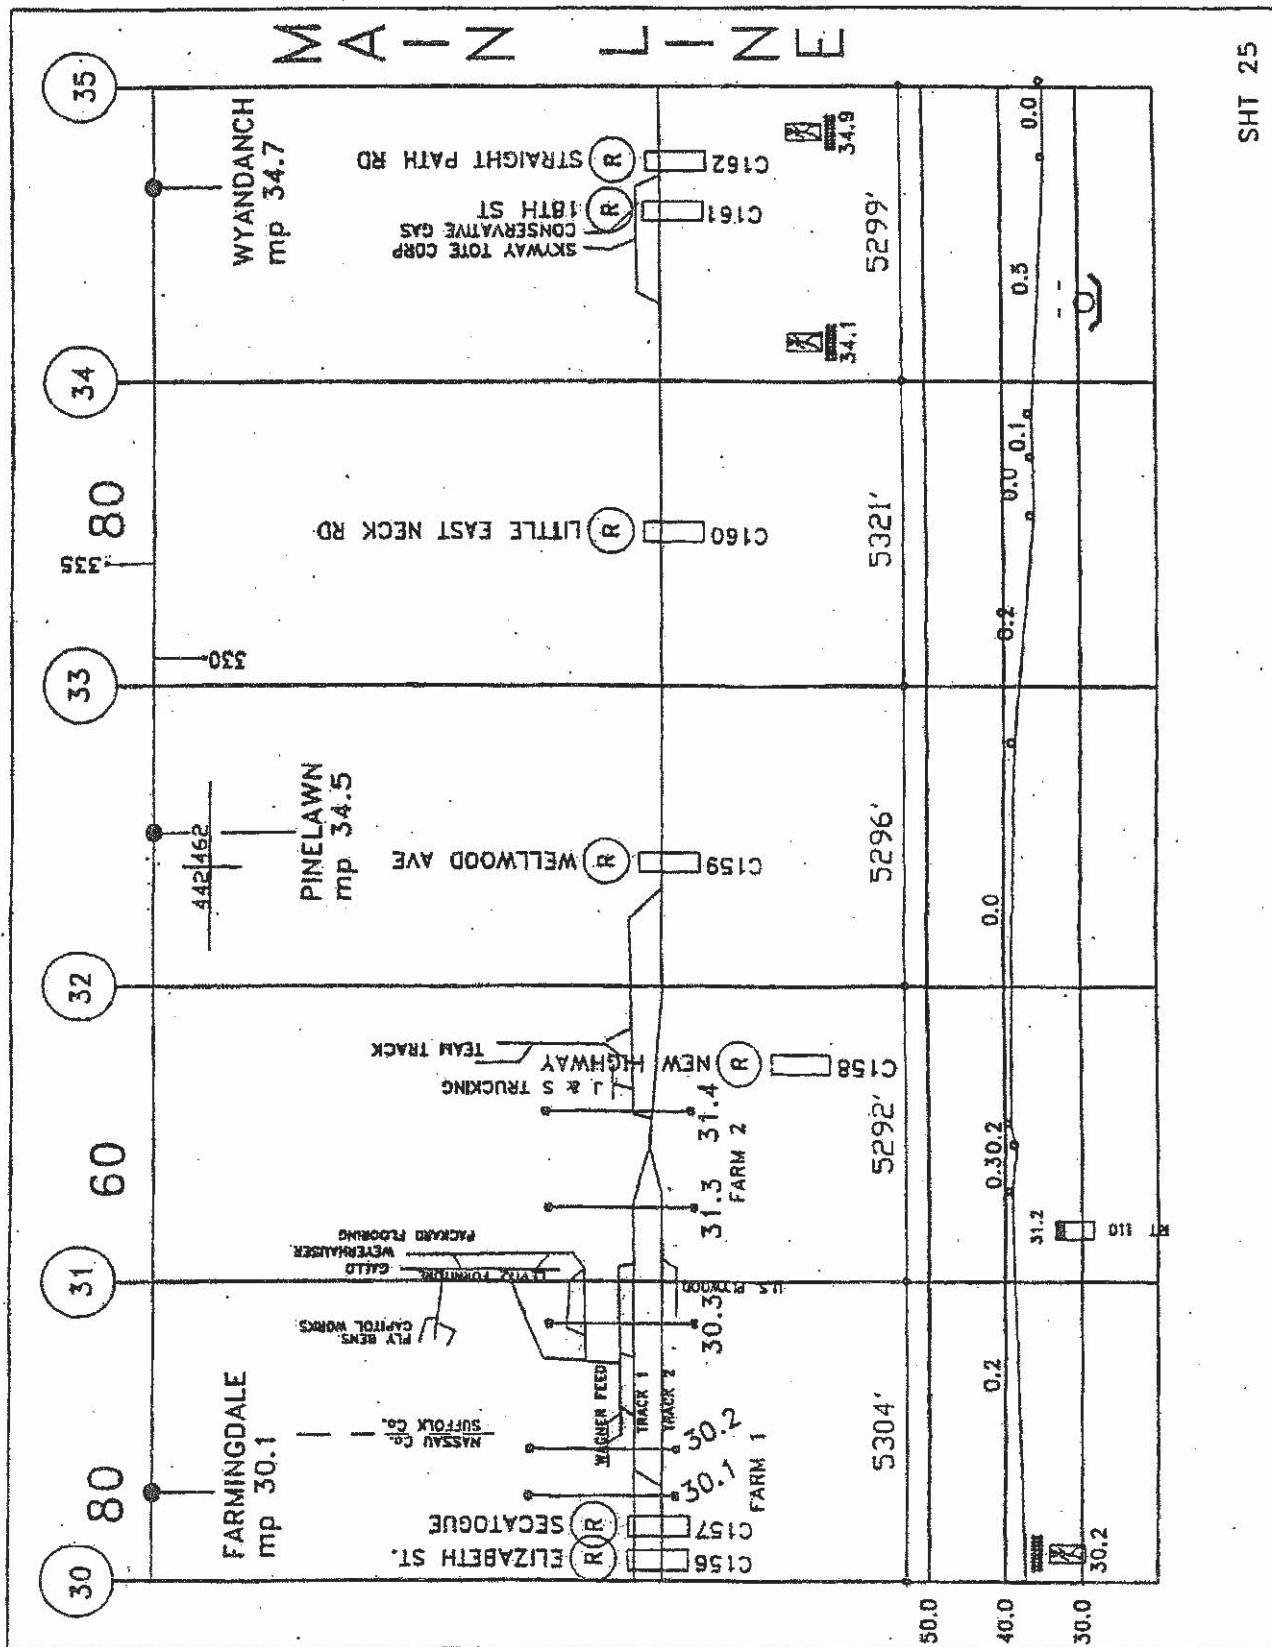


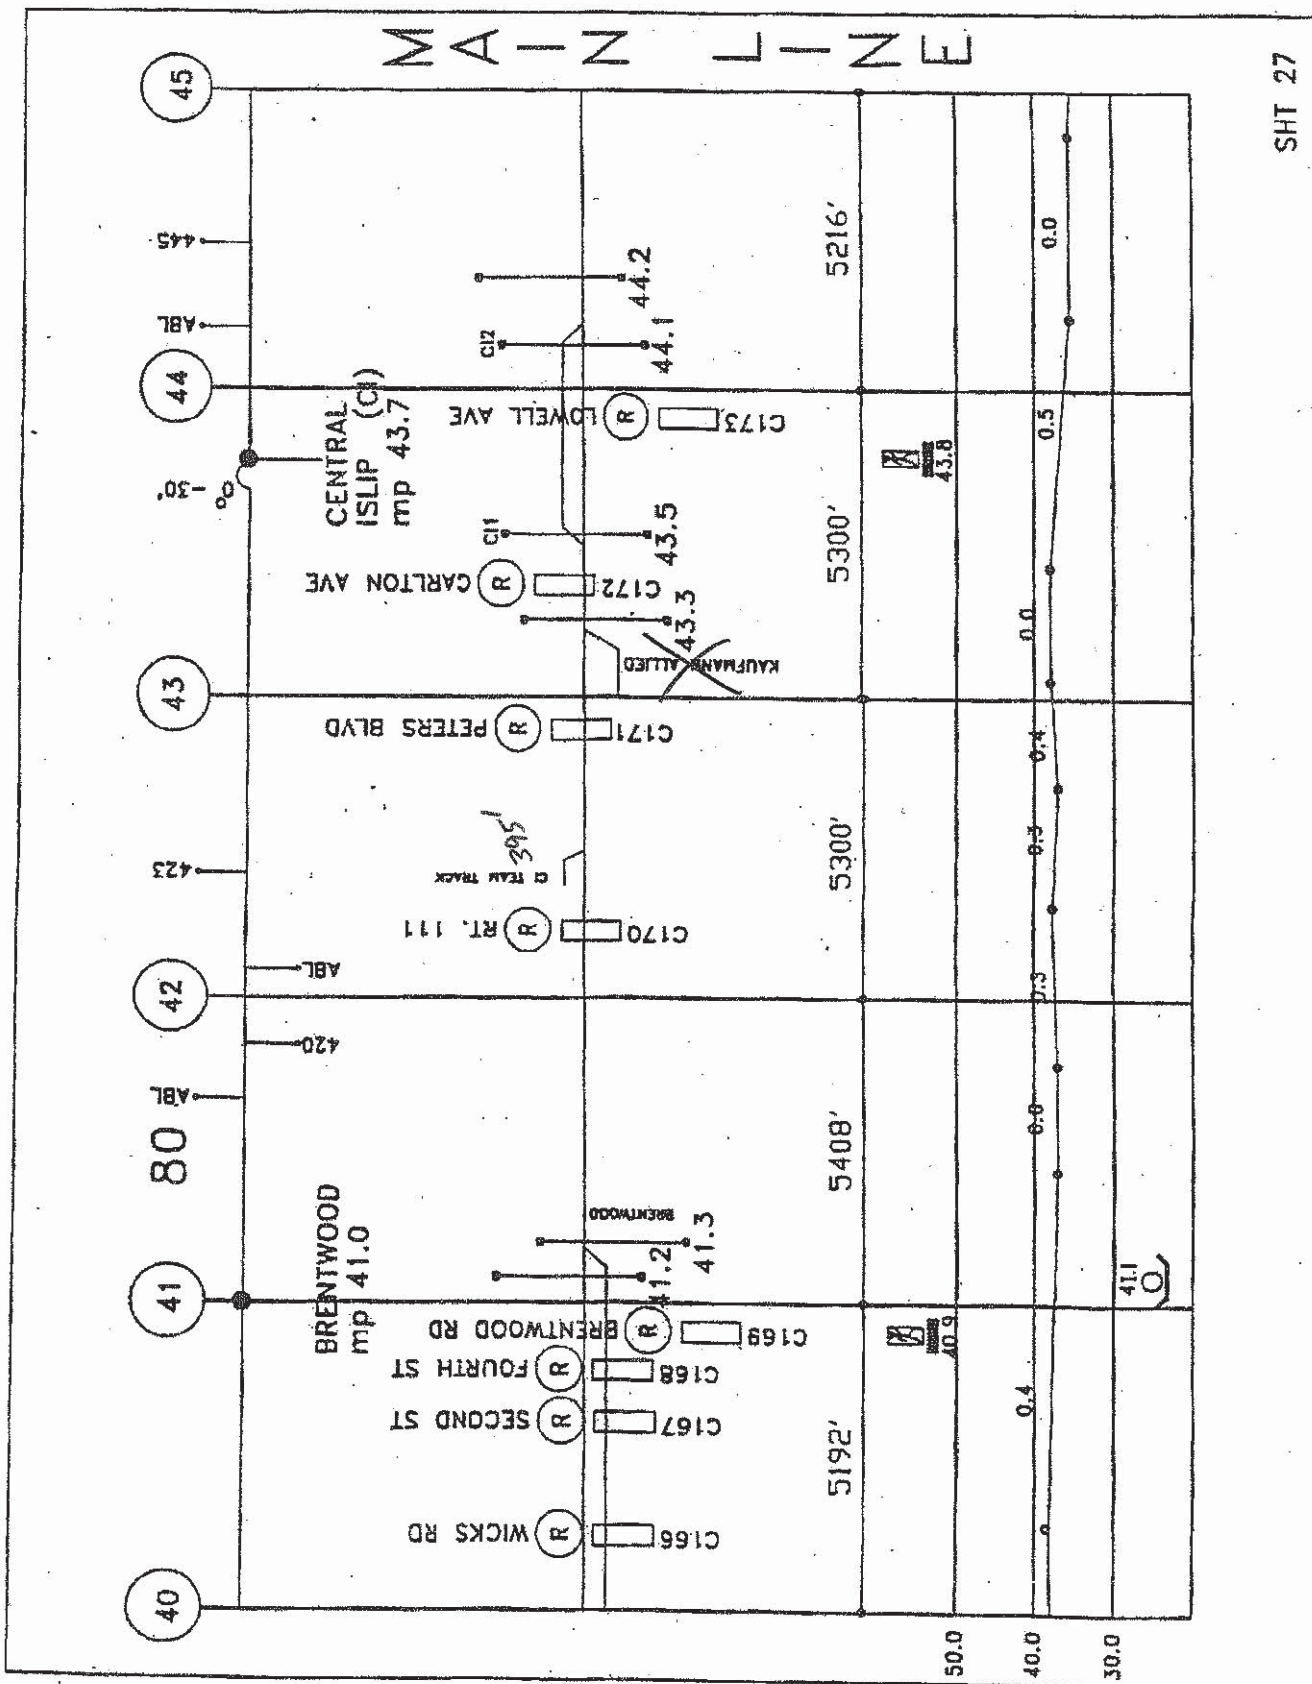


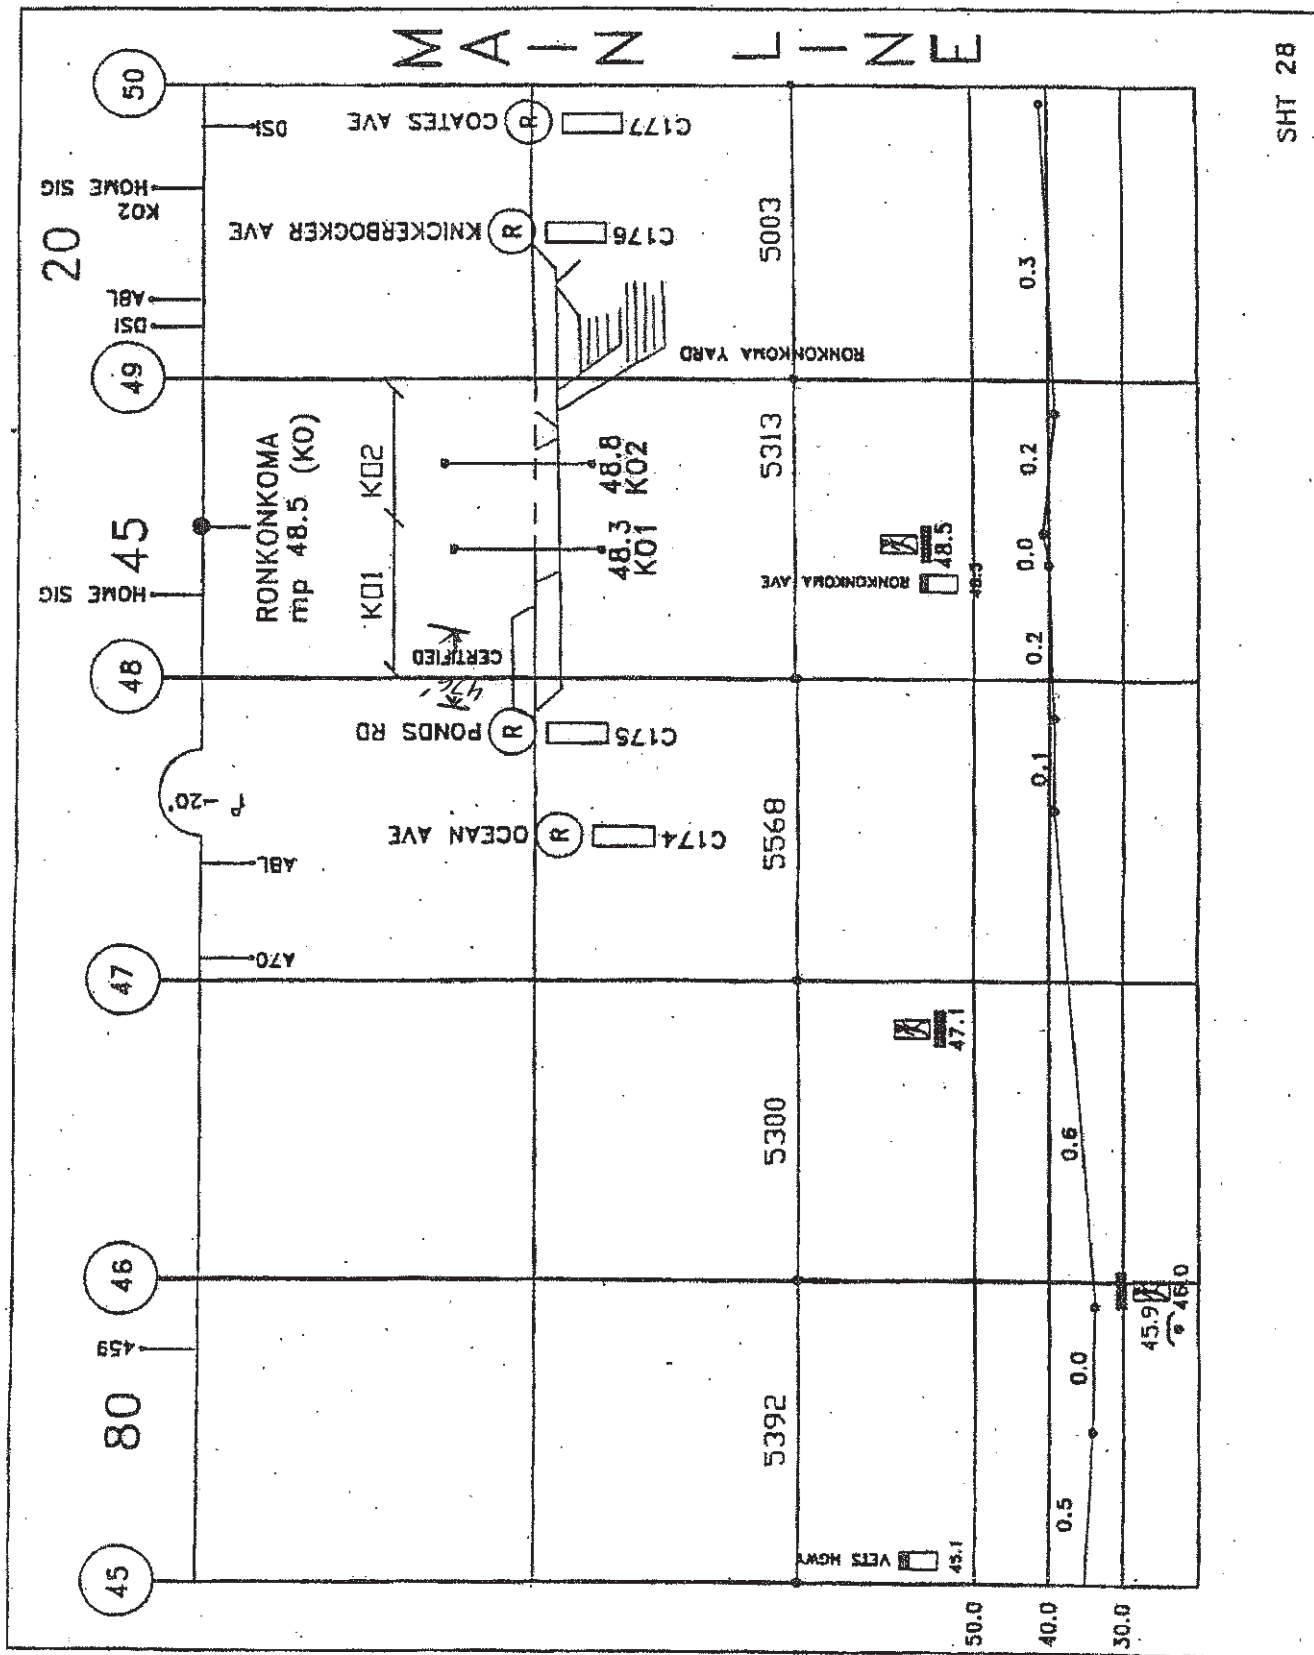



MAIN LINE


SHT 29

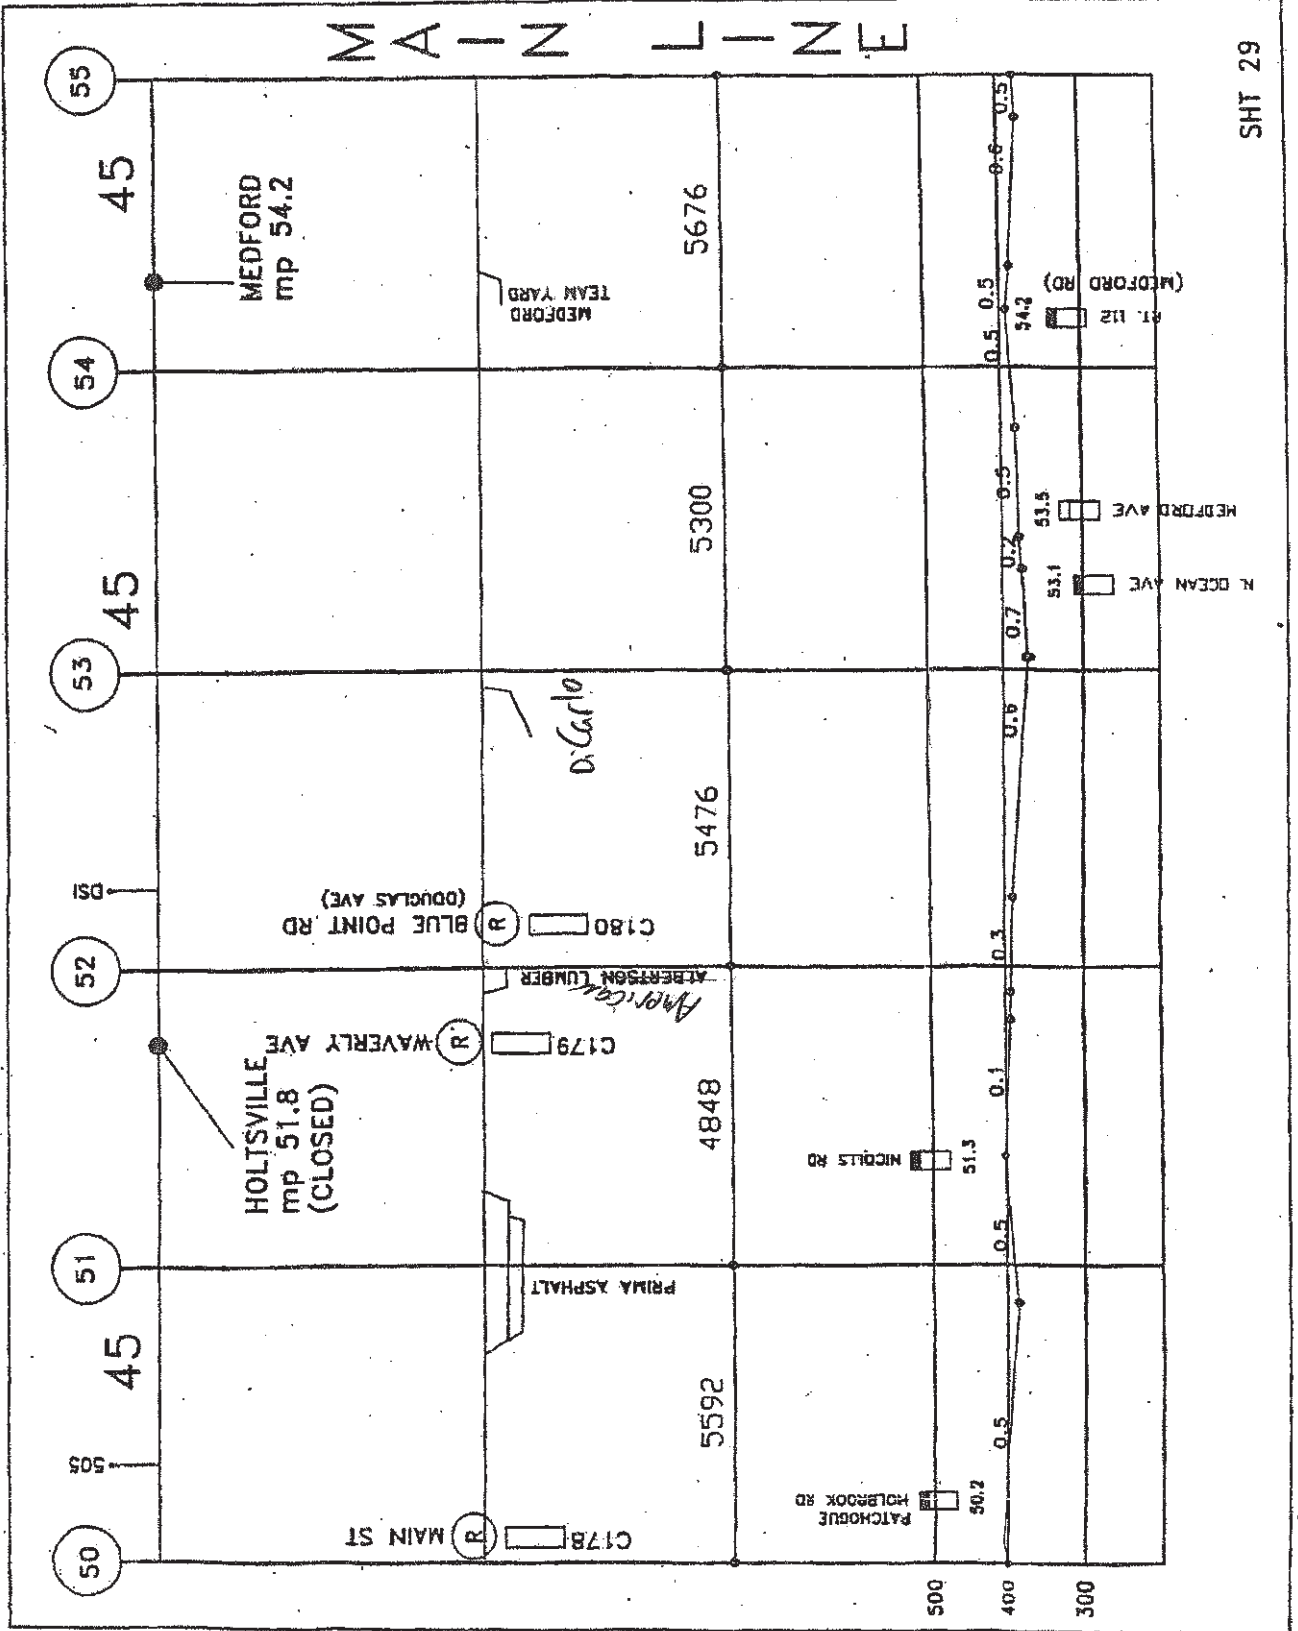


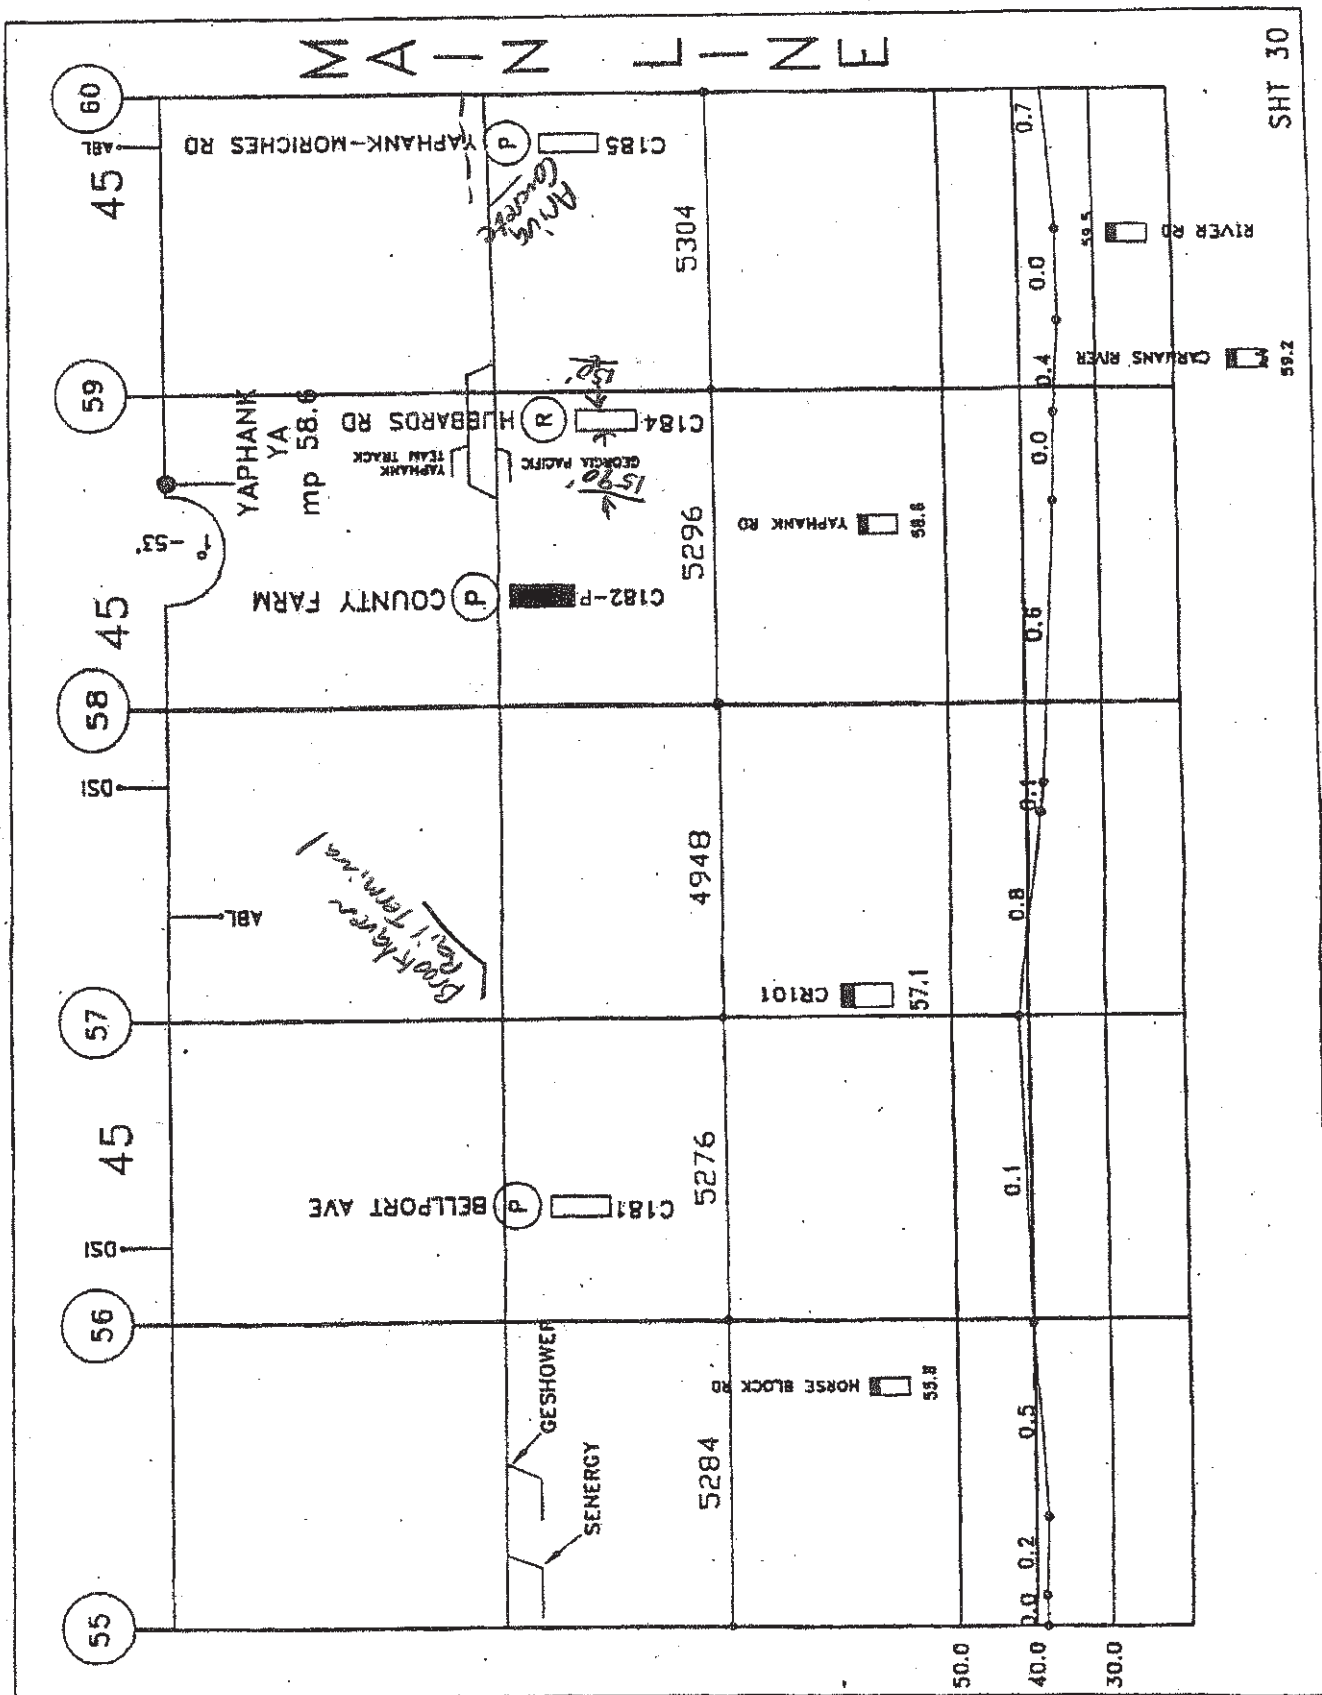

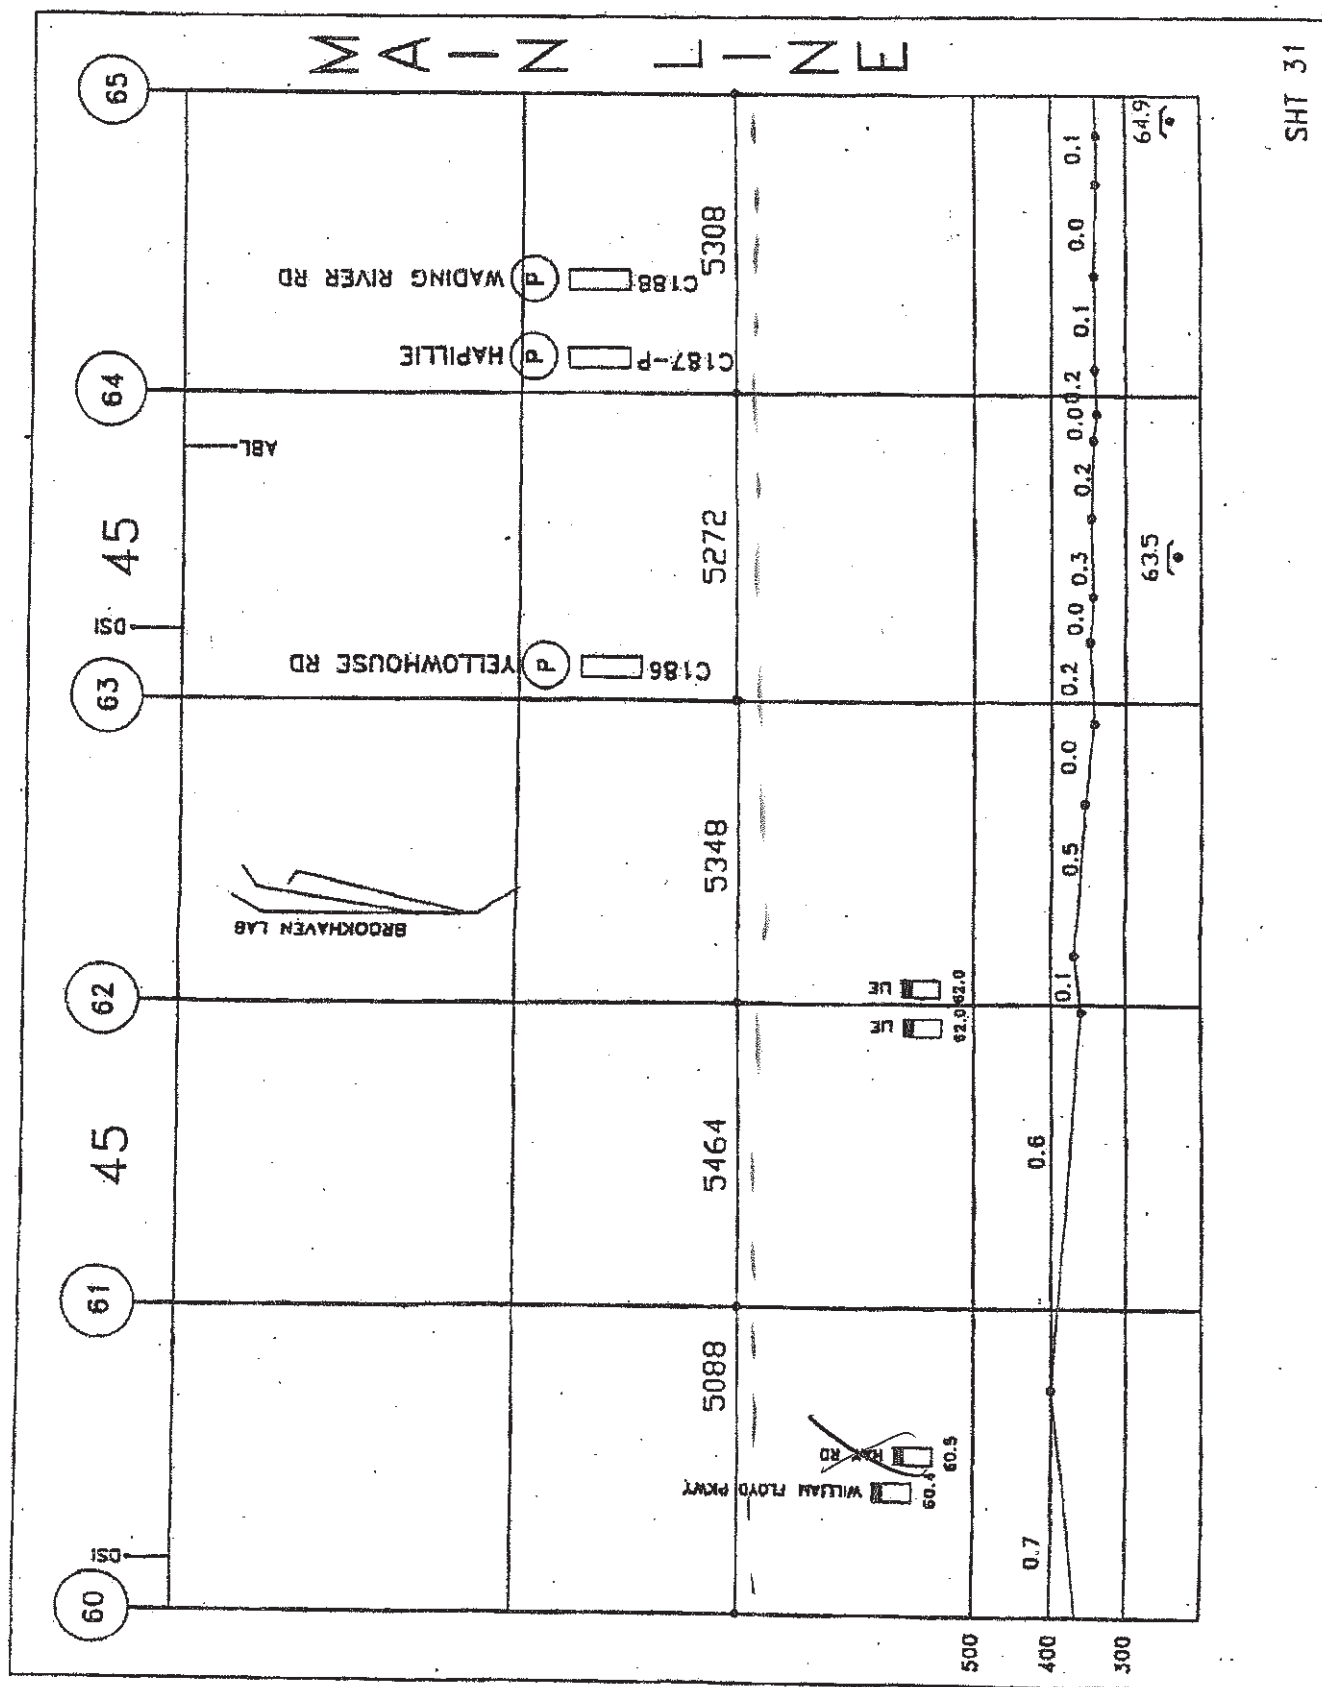

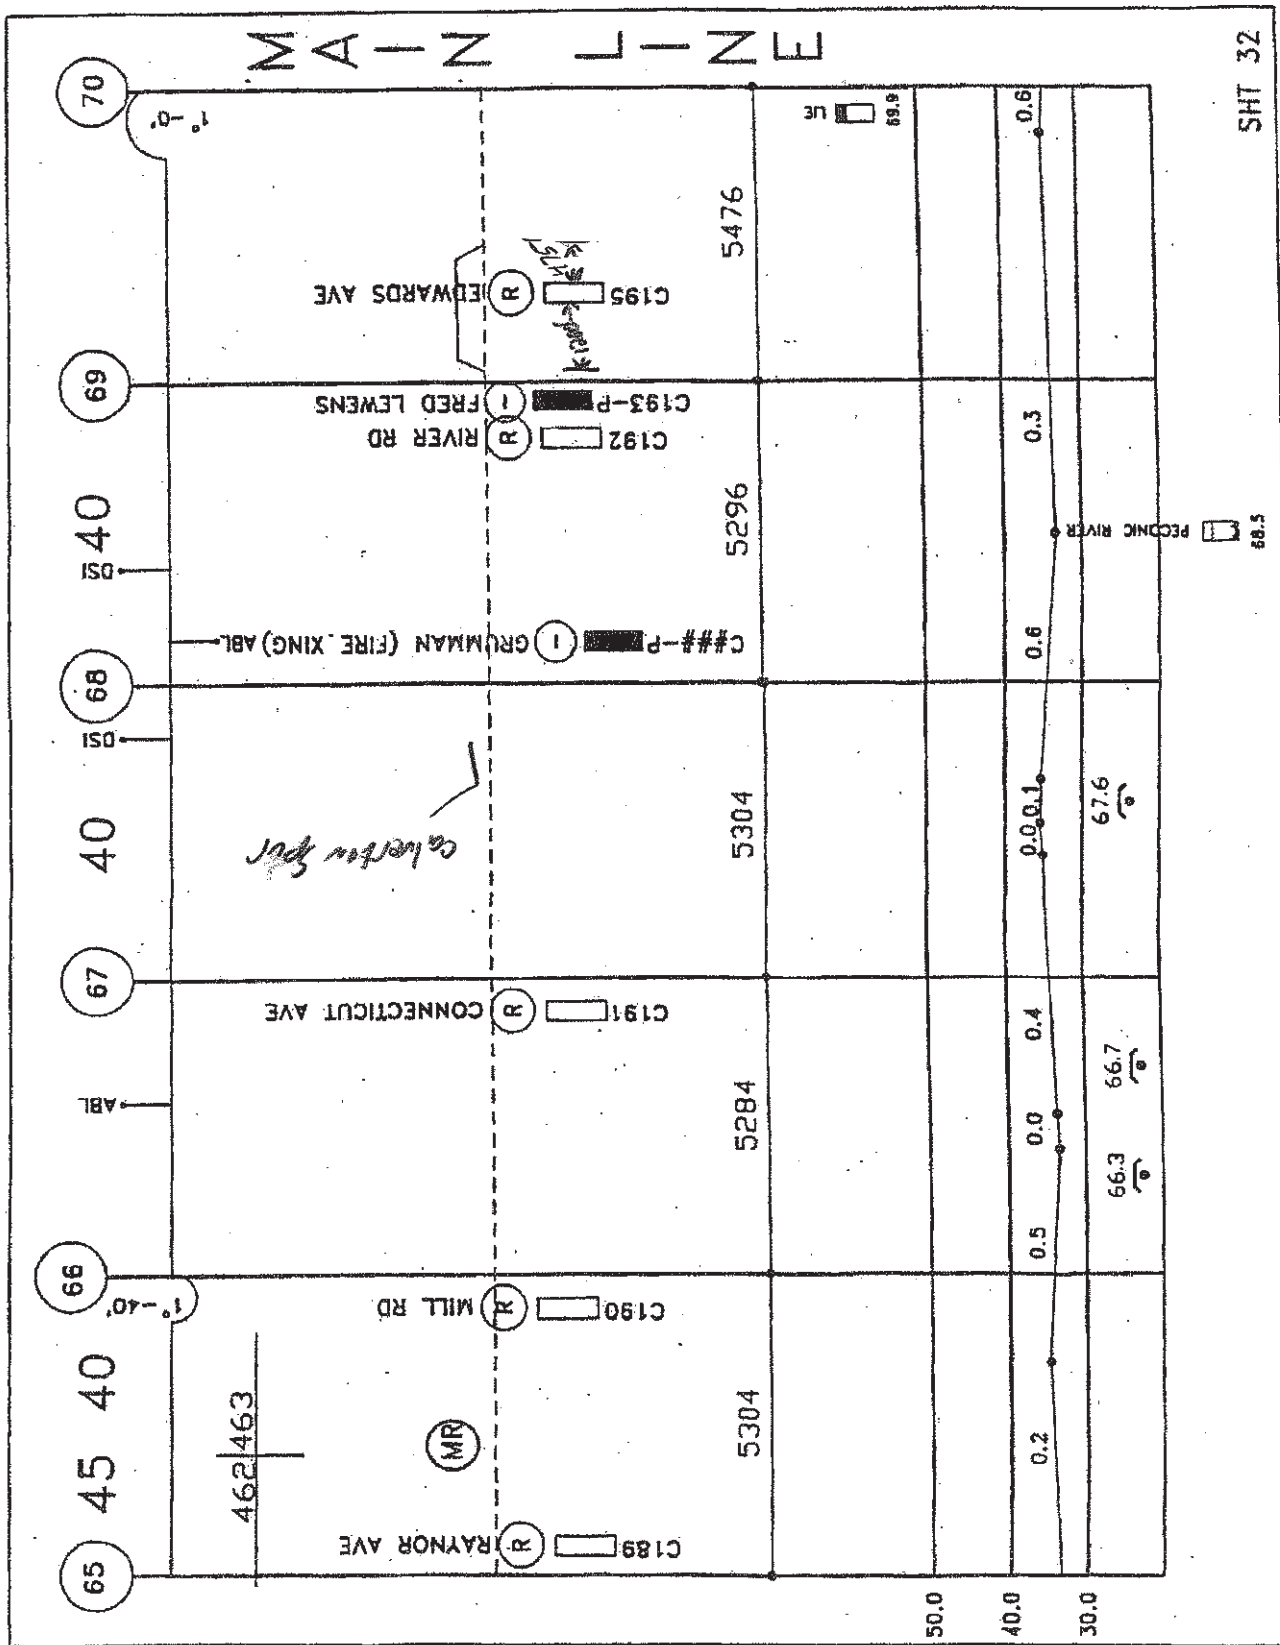

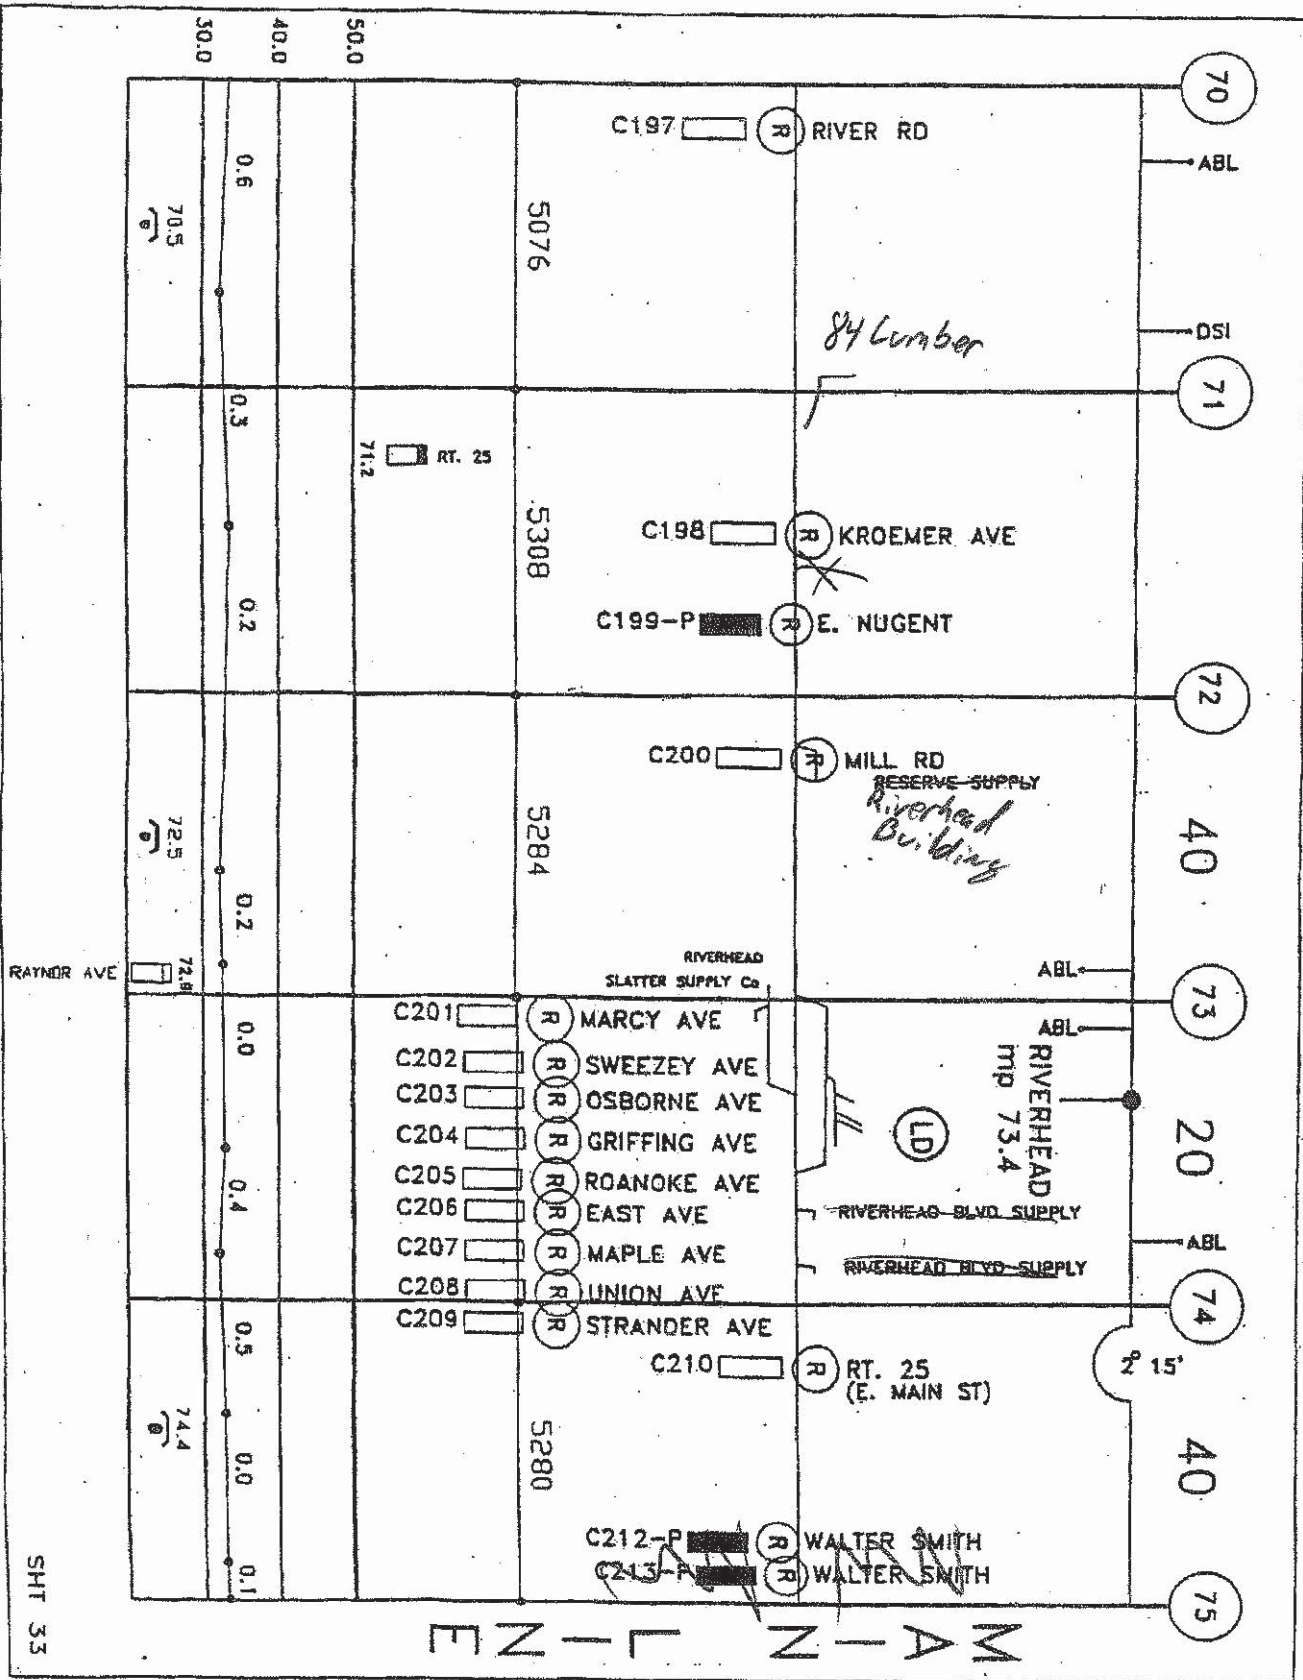

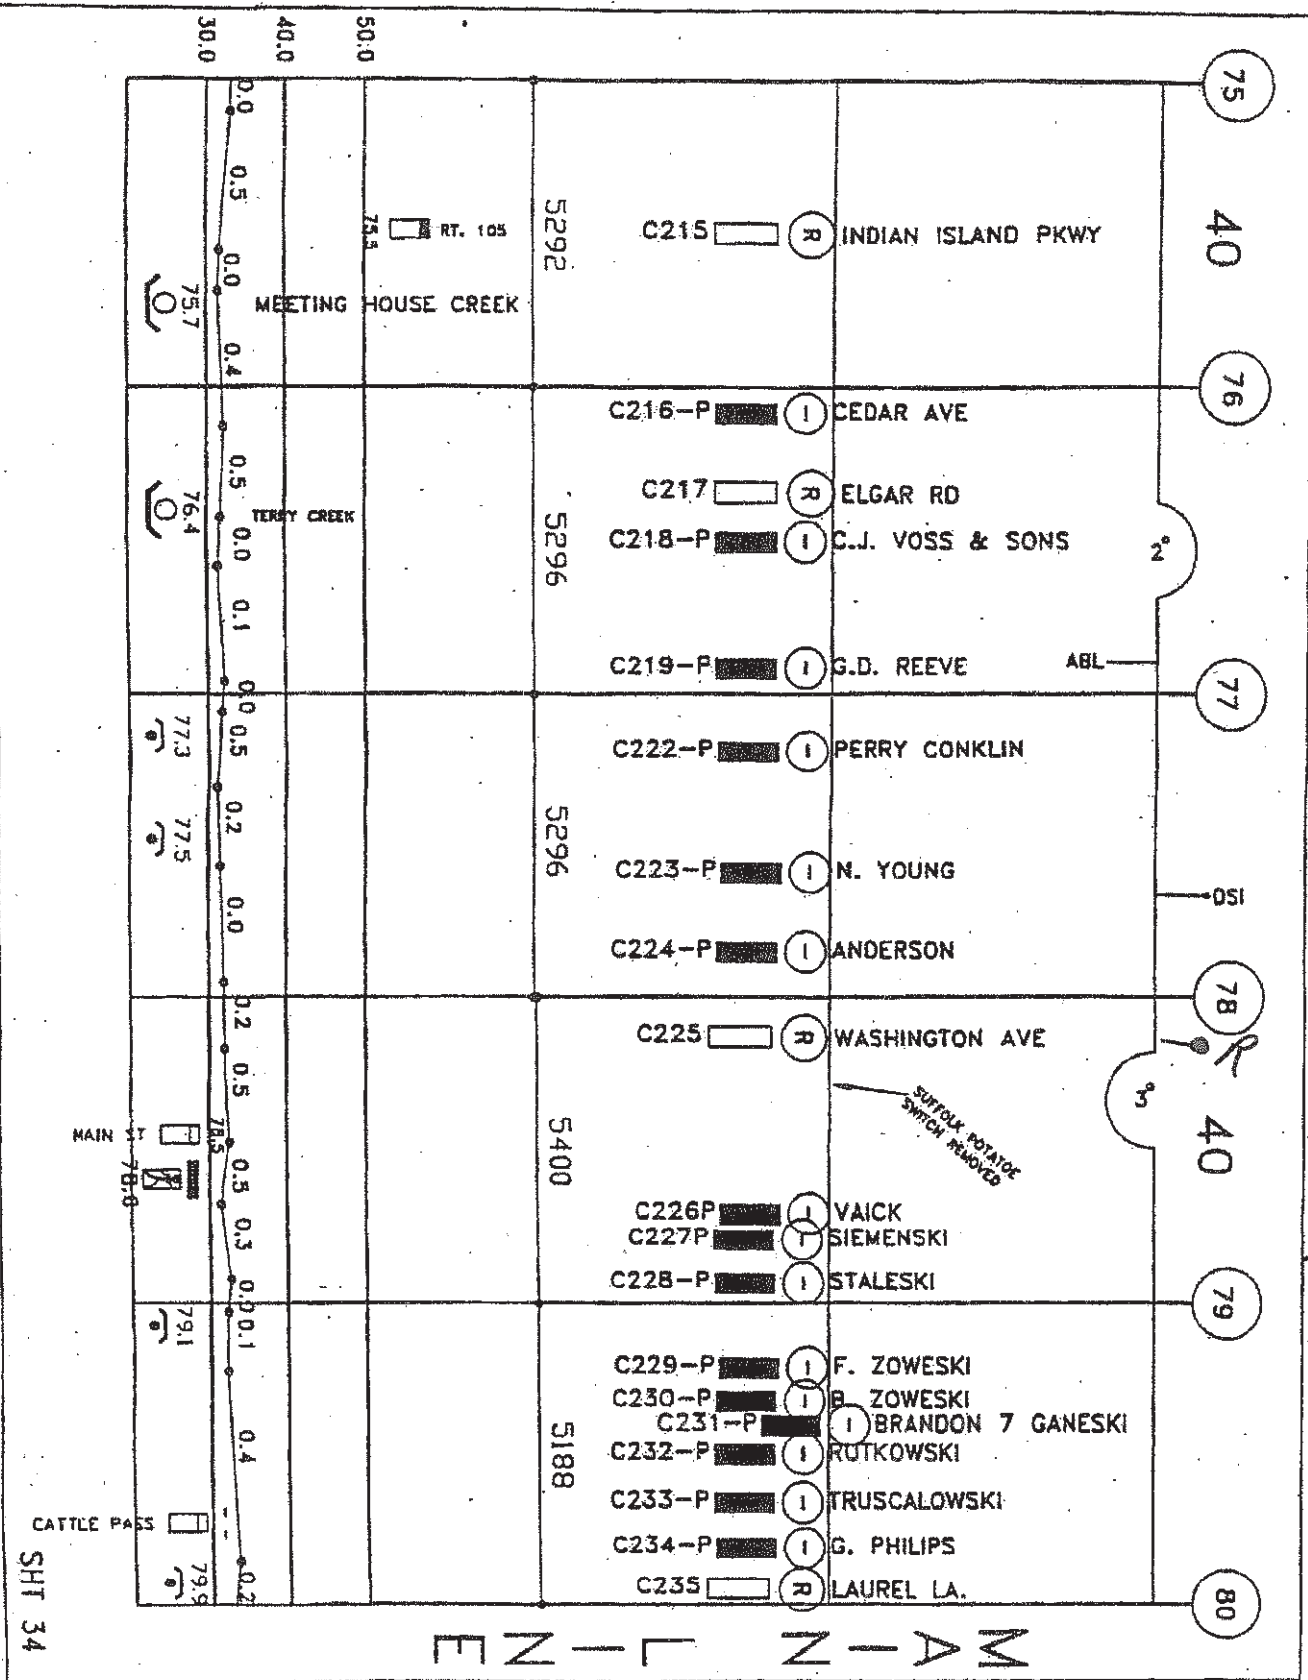

75

40

76

77

78

79

80

5292

5296

5296

5400

5188

C215

C216-P

C217

C218-P

C219-P

C222-P

C223-P

C224-P

C225

C226P

C227P

C228-P

C229-P

C230-P

C231-P

C232-P

C233-P

C234-P

C235

INDIAN ISLAND PKWY

CEDAR AVE

ELGAR RD

C.J. VOSS & SONS

G.D. REEVE

PERRY CONKLIN

N. YOUNG

ANDERSON

WASHINGTON AVE

VAICK

SIEMENSKI

STALESKI

F. ZOWESKI

B. ZOWESKI

BRANDON 7 GANESKI

RUTKOWSKI

TRUSCALOWSKI

G. PHILIPS

LAUREL LA.

MEETING HOUSE CREEK

TERRY CREEK

RT. 105

MAIN ST

CATTLE PASS

ABL

DSI

SUFFOLK POTATOE
SWITCH REMOVED

NE - L - N - A - N

SHT 34

