

RAIL	119-79	132-94	119-79	119-91	119-79	119-74	119-82	132-95
TIES	93	87	95	06-R	01			08
SURFACING		12-R						08-J
GRINDING	06		96					00
BALLAST CLEANING	93		99					96
CLASS OF TRACK		4		3	2			3

RAIL	119-74	132-94	119-74	119-88	119-72	119-74	119-82	119-94	132-94
TIES	93	87	95	06-R	95				09
SURFACING									09-J
GRINDING	06		98						00
BALLAST CLEANING	96		97			92	97		96
CLASS OF TRACK		4			3	2			3


2

1

65	55-NB/65-SB	35	50	30	50	40	60
65	55-NB/65-SB	35	50	30	50	40	60

2

1

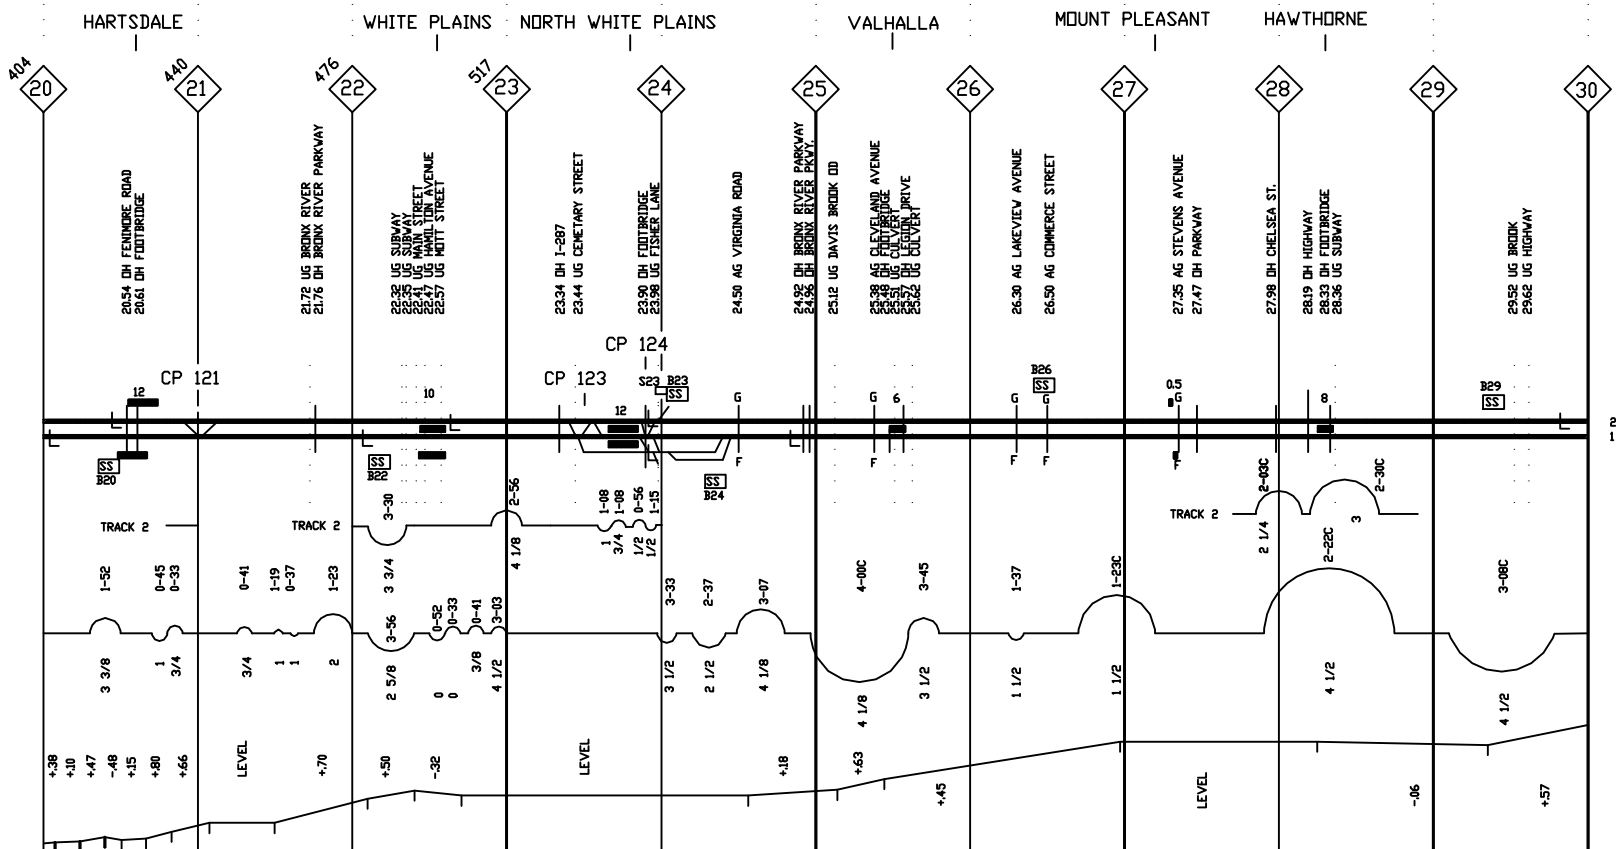

2

1