


CONSTRUCTED 1868 U.P.R.R. CO. EASTERN DIVISION CONSTRUCTED 1867 U.P.R.R. CO. EASTERN DIVISION

290

285

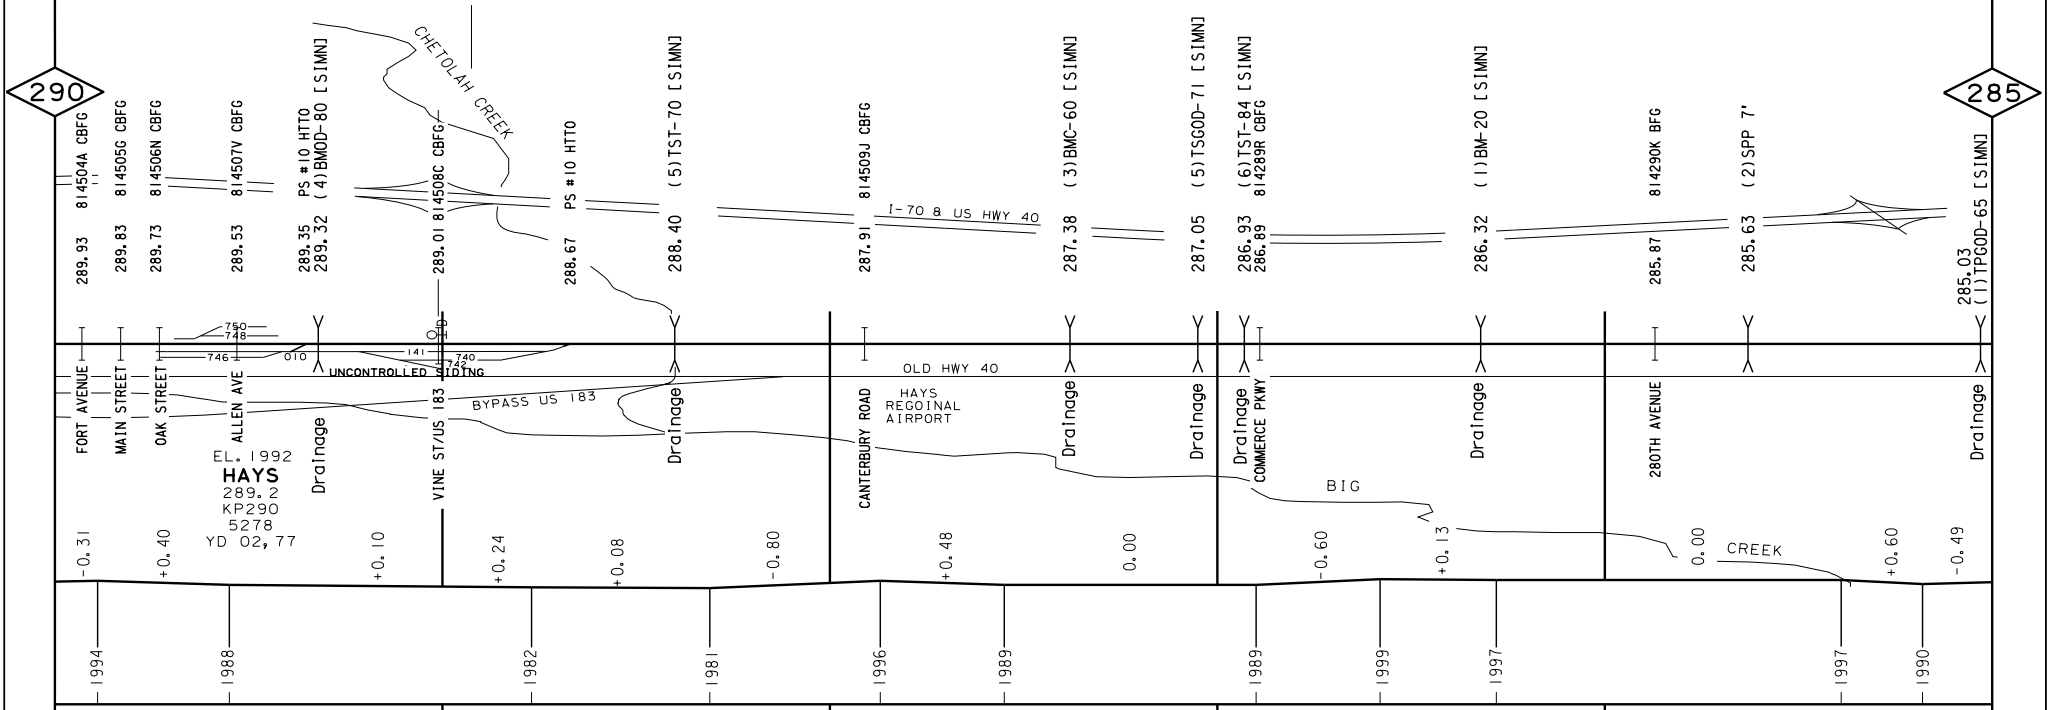

SPEED			49					
CURVE		0° 30' 04" 18° 35' 11" 0-3/4"	07/2012					
RAIL								
SIMN	2002		SH 133	2011				
YARD	2002		SH 133	2011				
TIES	2000	66	2000	76	2000		70/100	
SURF/LINE	2002				2011			