


CONSTRUCTED 1898 BY THE ST. LOUIS SOUTHWESTERN RAILWAY
TRACKAGE RIGHTS VIA SSW GRANTED TO UPRR (MPRR) (SLIMS) 5-8-1904
2.36 MI 2ND ML REMOVED 1959

130

125

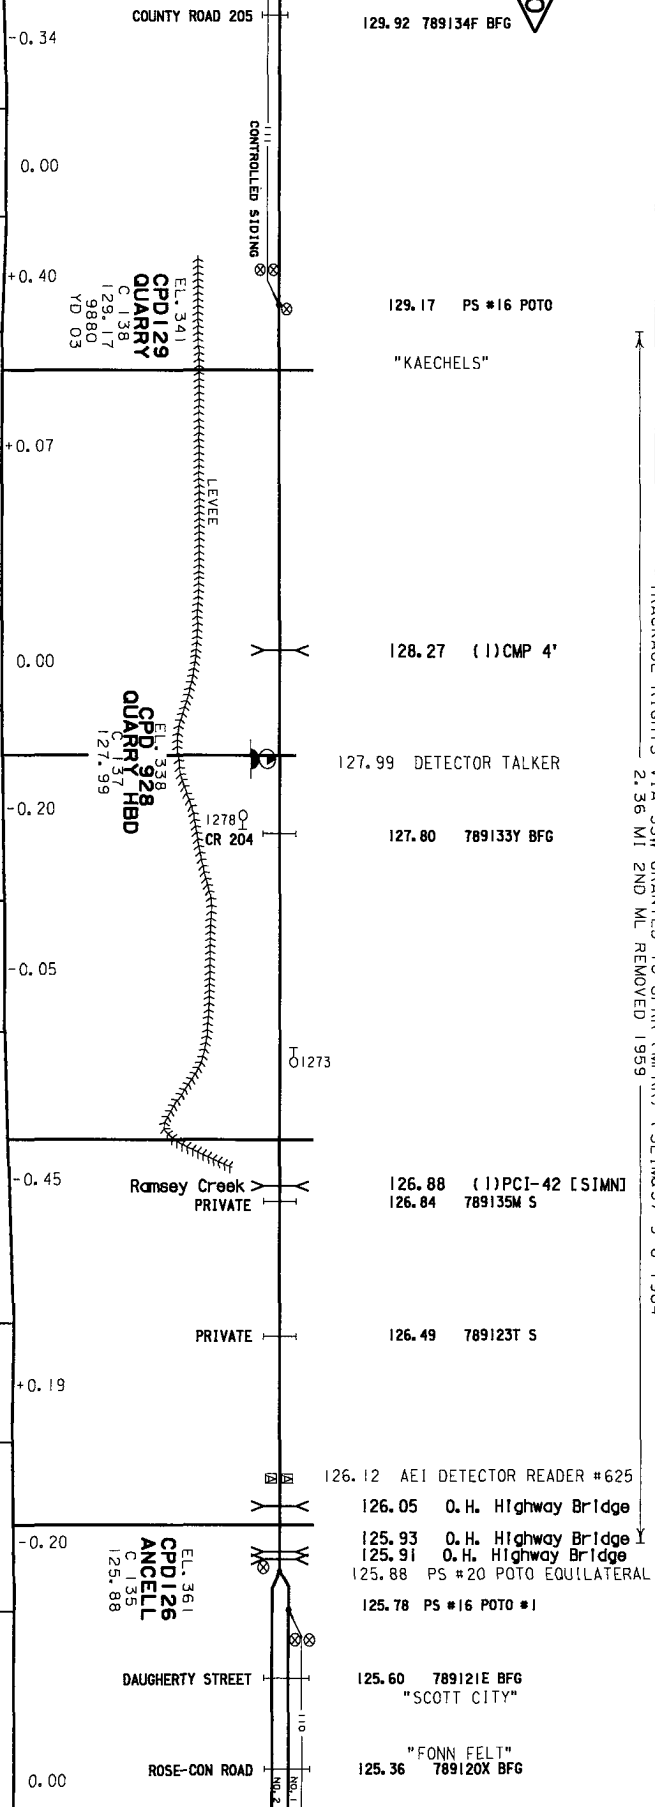

NO	TIES	SURF/LINE	CURVE	RATE	SPEED
NO 1	141	2003	2° 19.00' 17° 40.89'	30	
NO 2	135	2004	2° 22.27' 27° 10.03'	60	
NO 1	141	2003	2° 31.73' 8° 30.01'	40	
NO 2	135	2004	1° 0.11' 29° 47.68'	50	
NO 1	141	2003	0° 50.90' 0° 57.82'	40	
NO 2	135	2004	0° 50.90' 0° 57.82'	50	


Lost Updated: 04/22/2013
p:\14 st. louis\pages\chester sub\09\chester sub-09-pages.dgn

CONSTRUCTED 1898 BY THE ST. LOUIS SOUTHWESTERN RAILWAY
 TRACKAGE RIGHTS VIA SSM GRANTED TO UPRR (MPRR) (SLIMBS) 9-8-1904

CHESTER SUB
 9

135

130

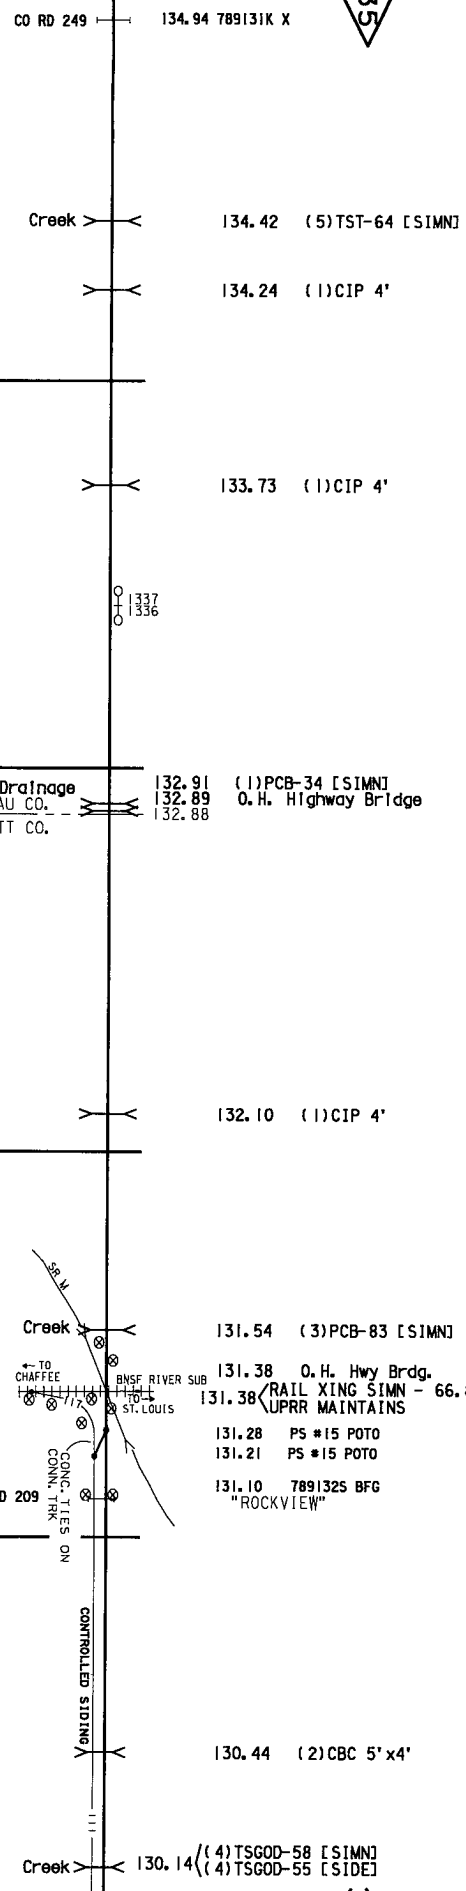

SPEED	CURVE	RAIL	SIDE	TIES	SURF/ LINE
60	0° 39' 01" 2° 35' 56" 1° 57' 48"	133 2001 133 2001	135 2004 135 2004	2005	2005
60	0° 38' 03" 0° 41' 16"	334 2004 334 2004	135 2004 135 2004	2005	2005
40	0° 38' 03" 0° 41' 16"	342 2004 342 2004	135 2004 135 2004	2005	2005
30	7° 18' 08" 27° 10' 03"	340 2004 340 2004	135 2004 135 2004	2005	2005

Last Updated: 04/22/2013

p:\14 st. louis\Pages\CHESTER SUB\09\CHESTER SUB-09-Pages.dgn

