




BRIDGE PROTECTION SYSTEMS ATTACHMENT

NTSB Horizontal and Vertical Alignments


Baltimore, MD

DCA24MM031

(2 pages)

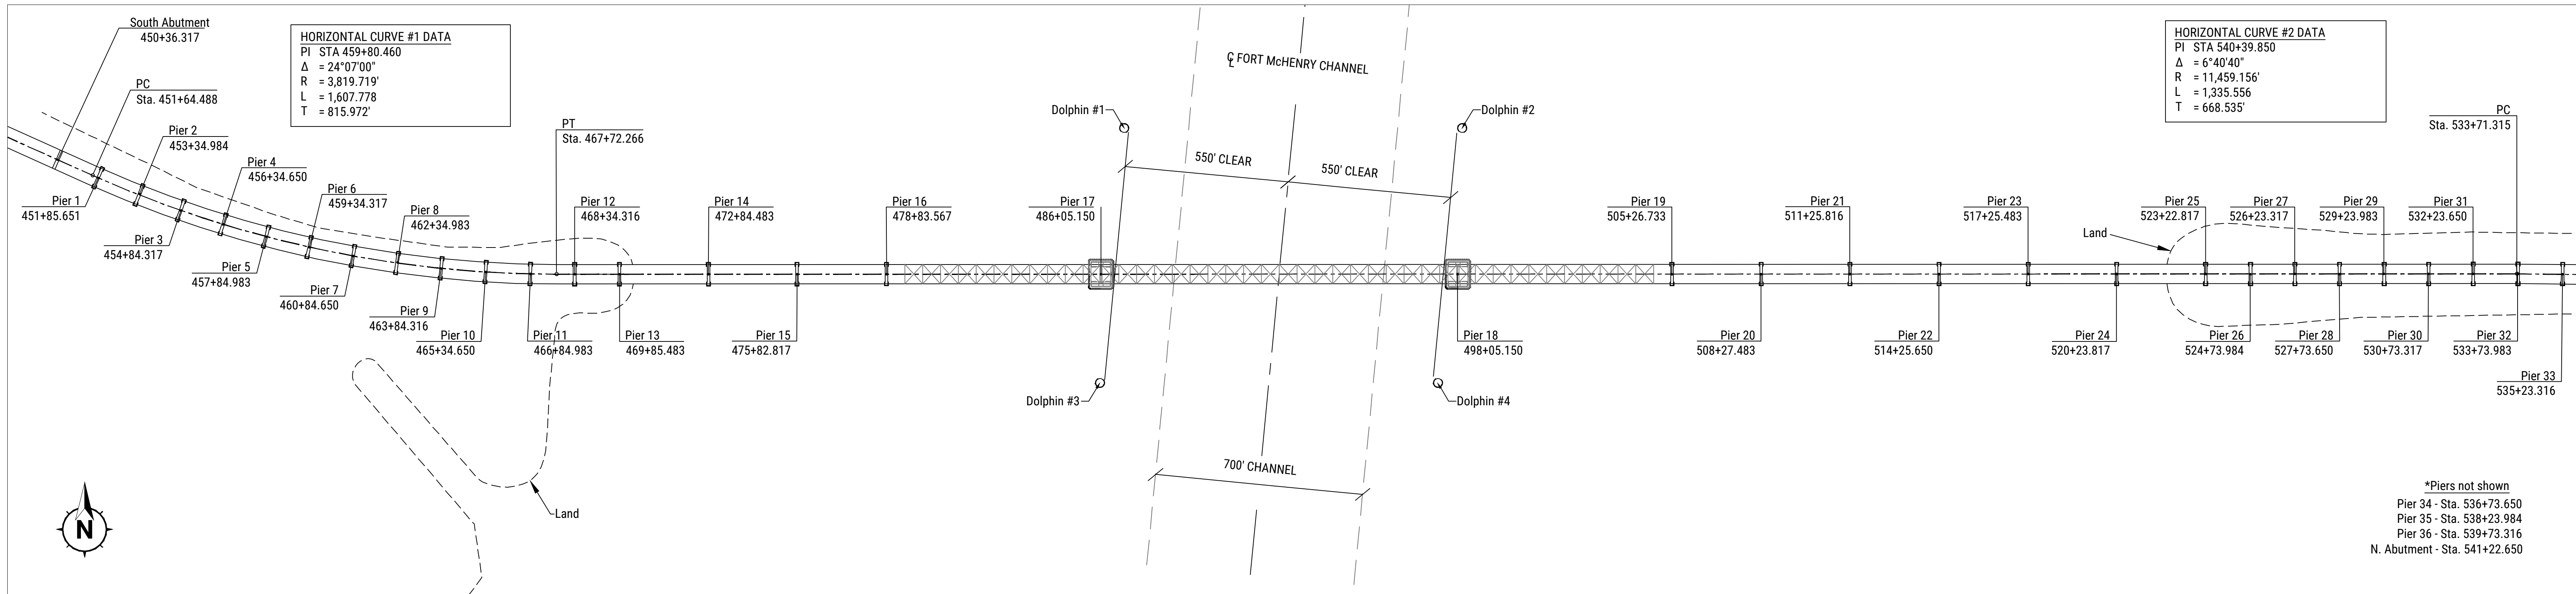

*Piers not shown
 Pier 34 - Sta. 536+73.650
 Pier 35 - Sta. 538+23.984
 Pier 36 - Sta. 539+73.316
 N. Abutment - Sta. 541+22.650

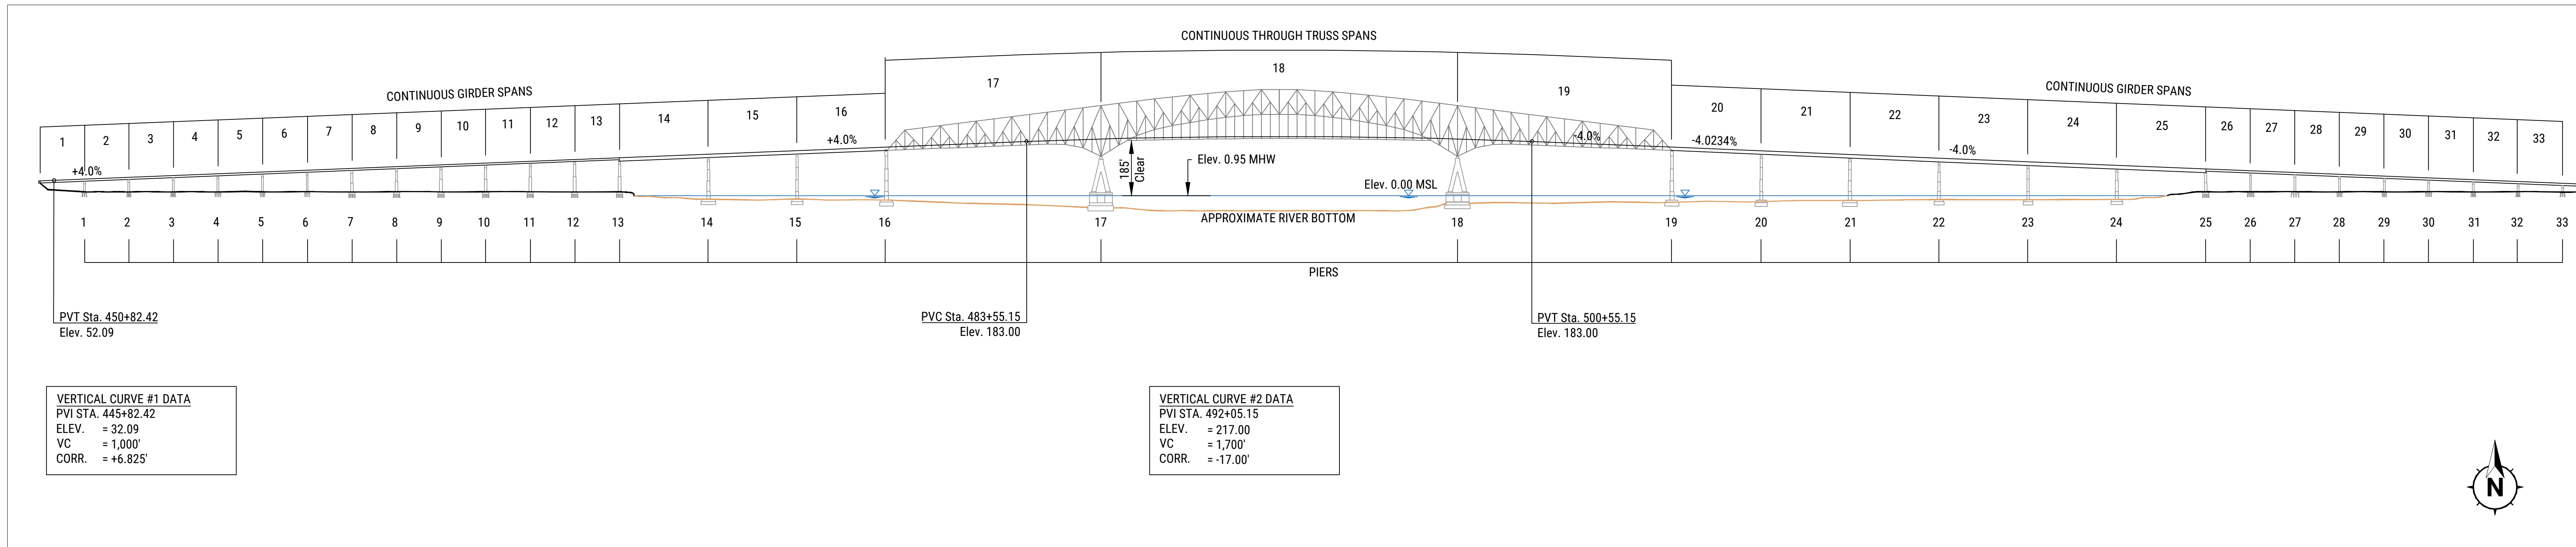

Note: This NTSB-generated Horizontal and Vertical Alignments Plan was developed based upon information contained within the MDTA Baltimore Harbor Outer Crossings Patapsco River Bridge As-Built Plans (Bridge Protection Systems Attachment #3).

	NTSB NATIONAL TRANSPORTATION SAFETY BOARD OFFICE OF HIGHWAY SAFETY	
	DCA24MM031 Baltimore, Maryland March 26, 2024 1:27 a.m. EST	
SCALE:	Drawn By: Scott Parent, Highway Investigator	Horizontal and Vertical Alignments
		SHEET NO. 1 of 1