



EPIC SHIP DOCK - CORPUS CHRISTI SHIP CHANNEL
ORION MARINE GROUP SURVEY 09-19-20

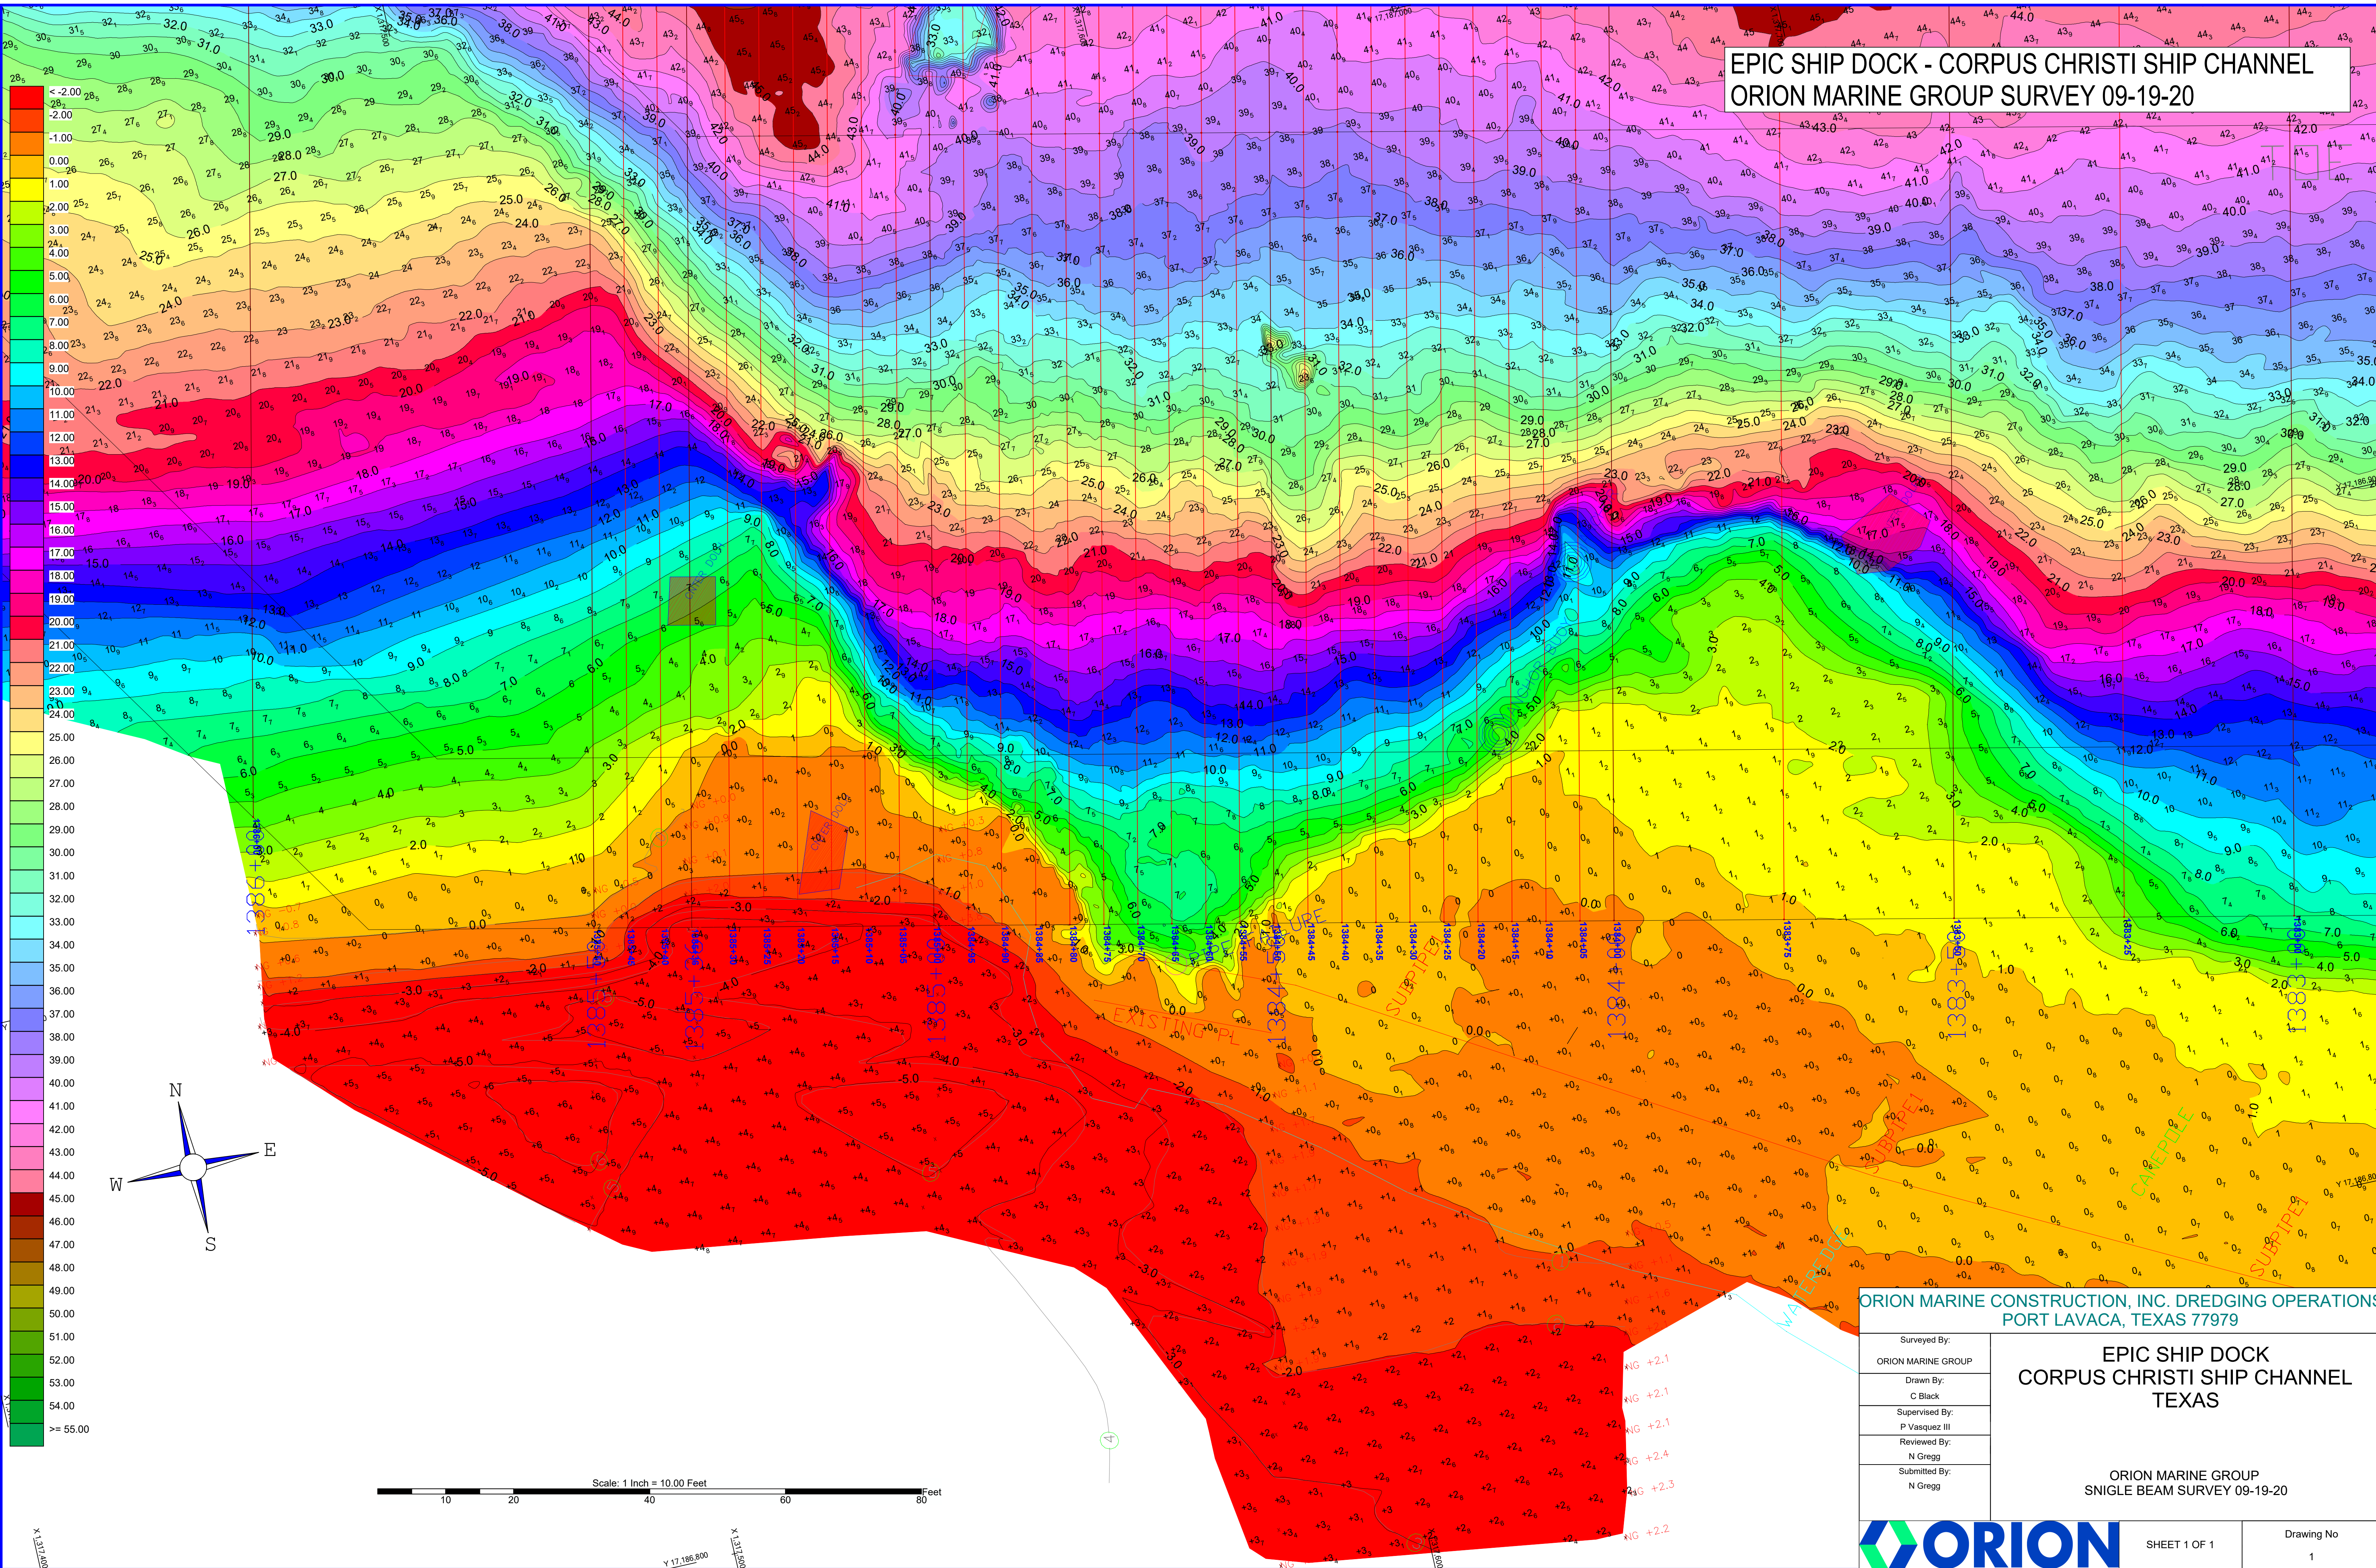

ORION MARINE CONSTRUCTION, INC. DREDGING OPERATIONS
 PORT LAVACA, TEXAS 77979

EPIC SHIP DOCK
CORPUS CHRISTI SHIP CHANNEL
TEXAS

ORION MARINE GROUP
 SNIGLE BEAM SURVEY 09-19-20

Surveyed By: ORION MARINE GROUP			SHEET 1 OF 1	Drawing No 1
Drawn By: C Black				
Supervised By: P Vasquez III				
Reviewed By: N Gregg				
Submitted By: N Gregg				