


MP-69
OCS-G-

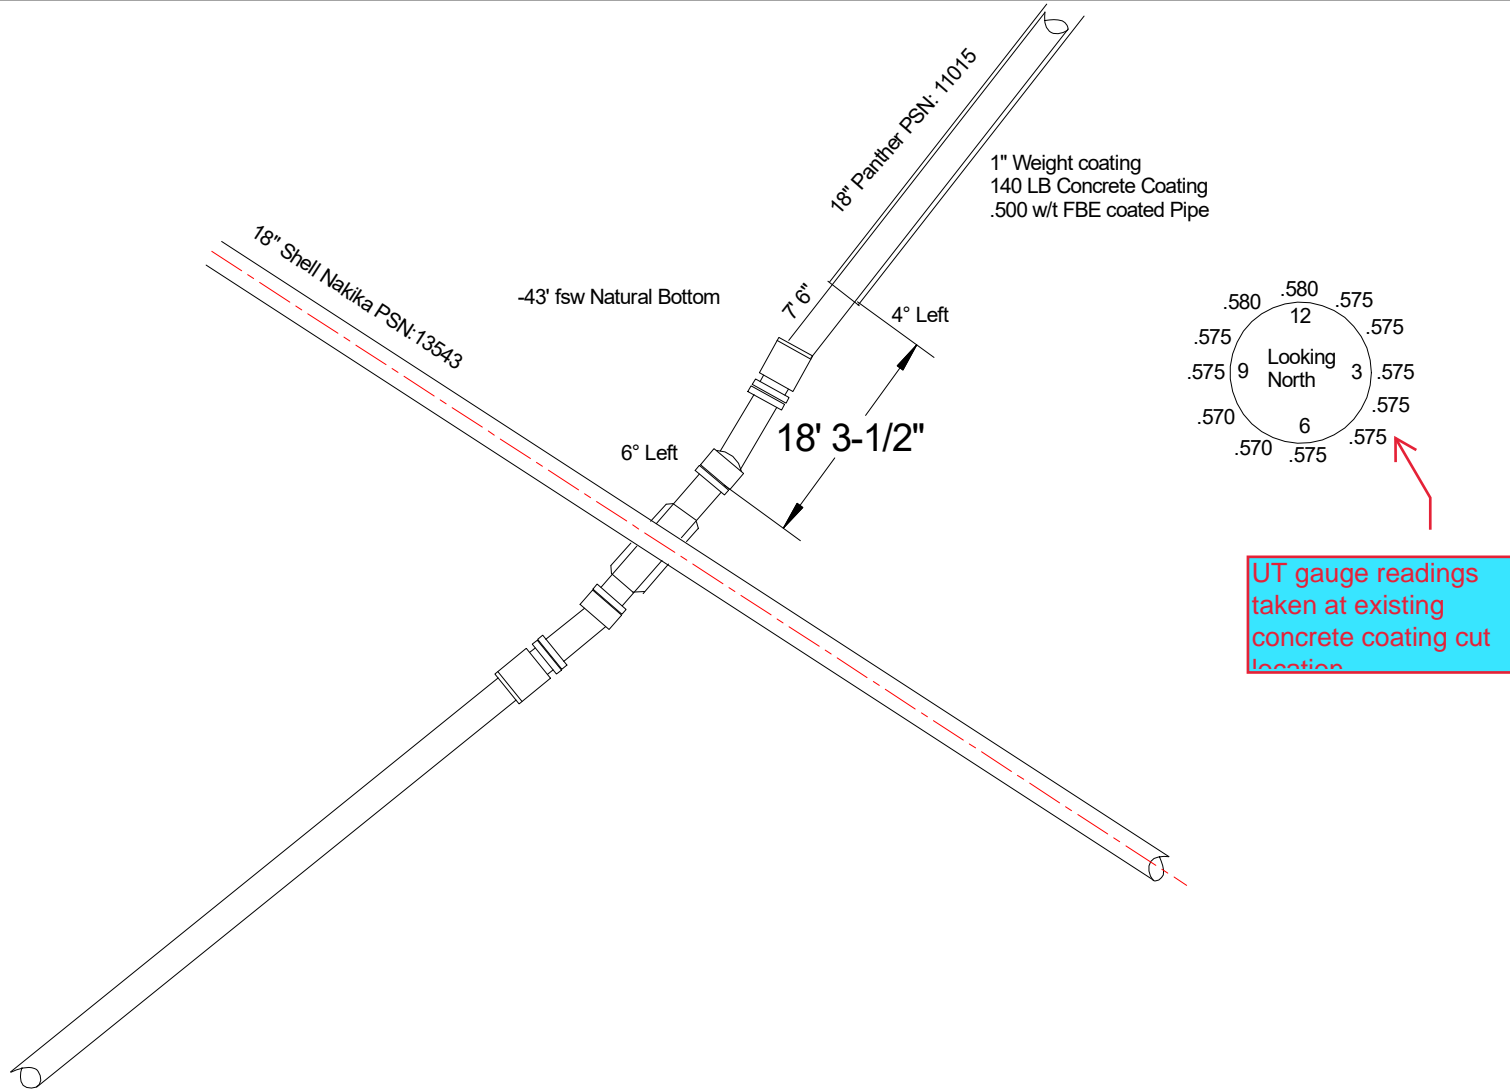

Notes/Explanations

18.000" O.D. x 0.500" W.T. API-5LX-65 ERW
FBE W/ 1" Thick 140 LB. Concrete Coating
MAOP 1950 PSIG



Drawing Description

Drawing of North side CGF as Found during Inspection prior to anulus testing.

Job #	D23-219	
Project	18" Panther PSN: 11015 Insp	
Client	CEES	
Date	12/30/23	Drawn By [Redacted]
Location	MP-69	Drawing # 23-219 #5