
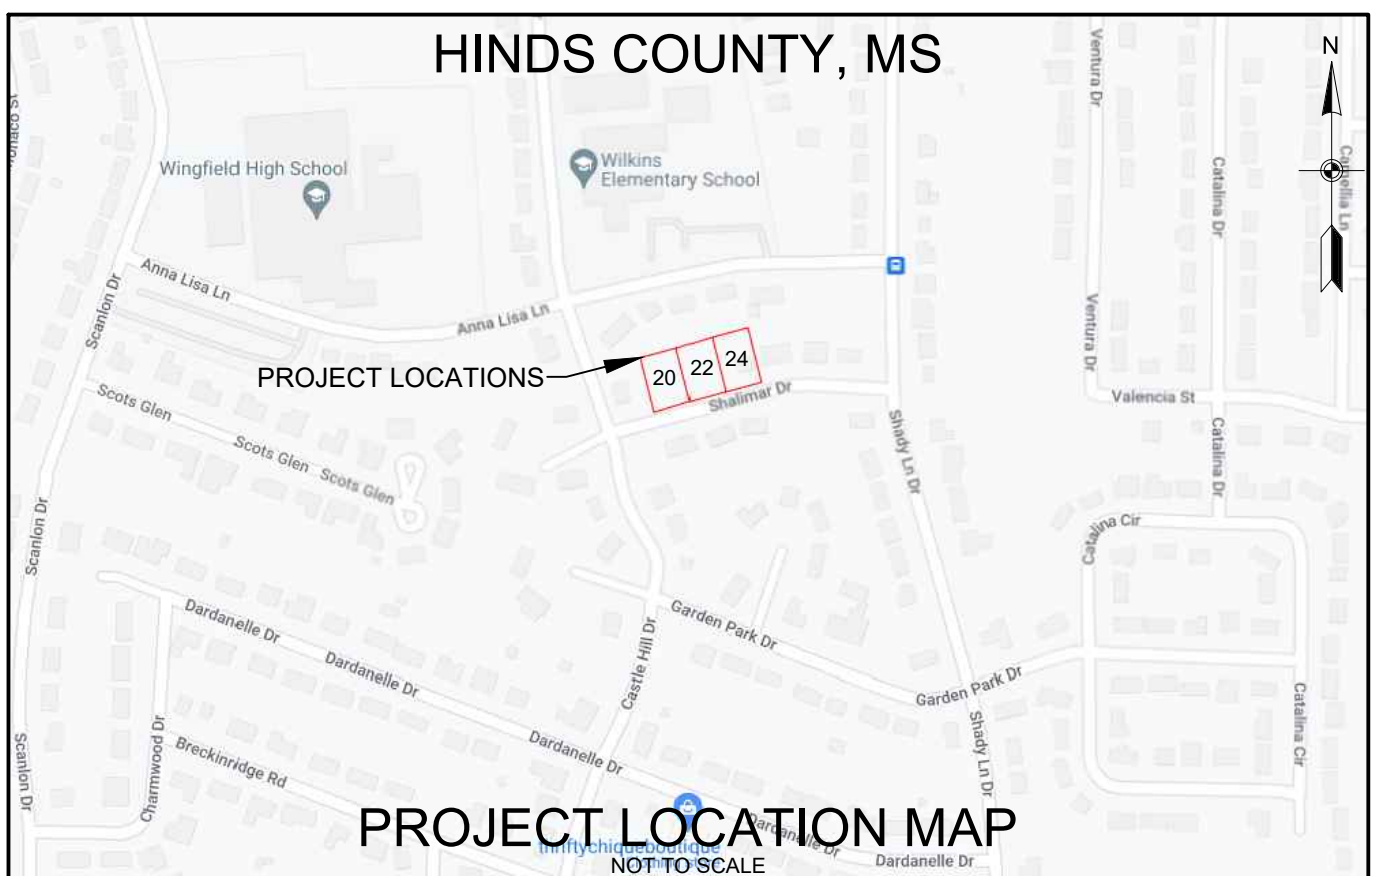


ALL SECTION LINES THAT WERE NOT VERIFIED AS A PART OF THIS SURVEY ARE SHOWN AS REFERENCE ONLY, AND WERE DERIVED FROM GIS DATA OF THE PLSS PROVIDED BY MARIS.

LEGEND:


---	PROPERTY LINE
---	MAJOR CONTOURS
---	MINOR CONTOURS
---	CURB
---	ROADWAY EDGE
---	DRIVEWAY EDGE
---	SIDEWALK
---	EDGE OF CONCRETE SLAB
---	FENCE
---	BUILDING / SHED
(E)	ELECTRIC MANHOLE
---	ELECTRIC UNDERGROUND
(D)	FIBER OPTIC SERVICE
---	FIBER OPTIC UNDERGROUND
---	UNDERGROUND MISCELLANEOUS
(W)	WATER METER
---	WATER PAINT MARK
(G)	GAS METER
(X)	GAS VALVE
---	GAS LINE
(S)	SANITARY MANHOLE
---	SANITARY LINE

ABBREVIATIONS:
1STFR 1 Story frame home

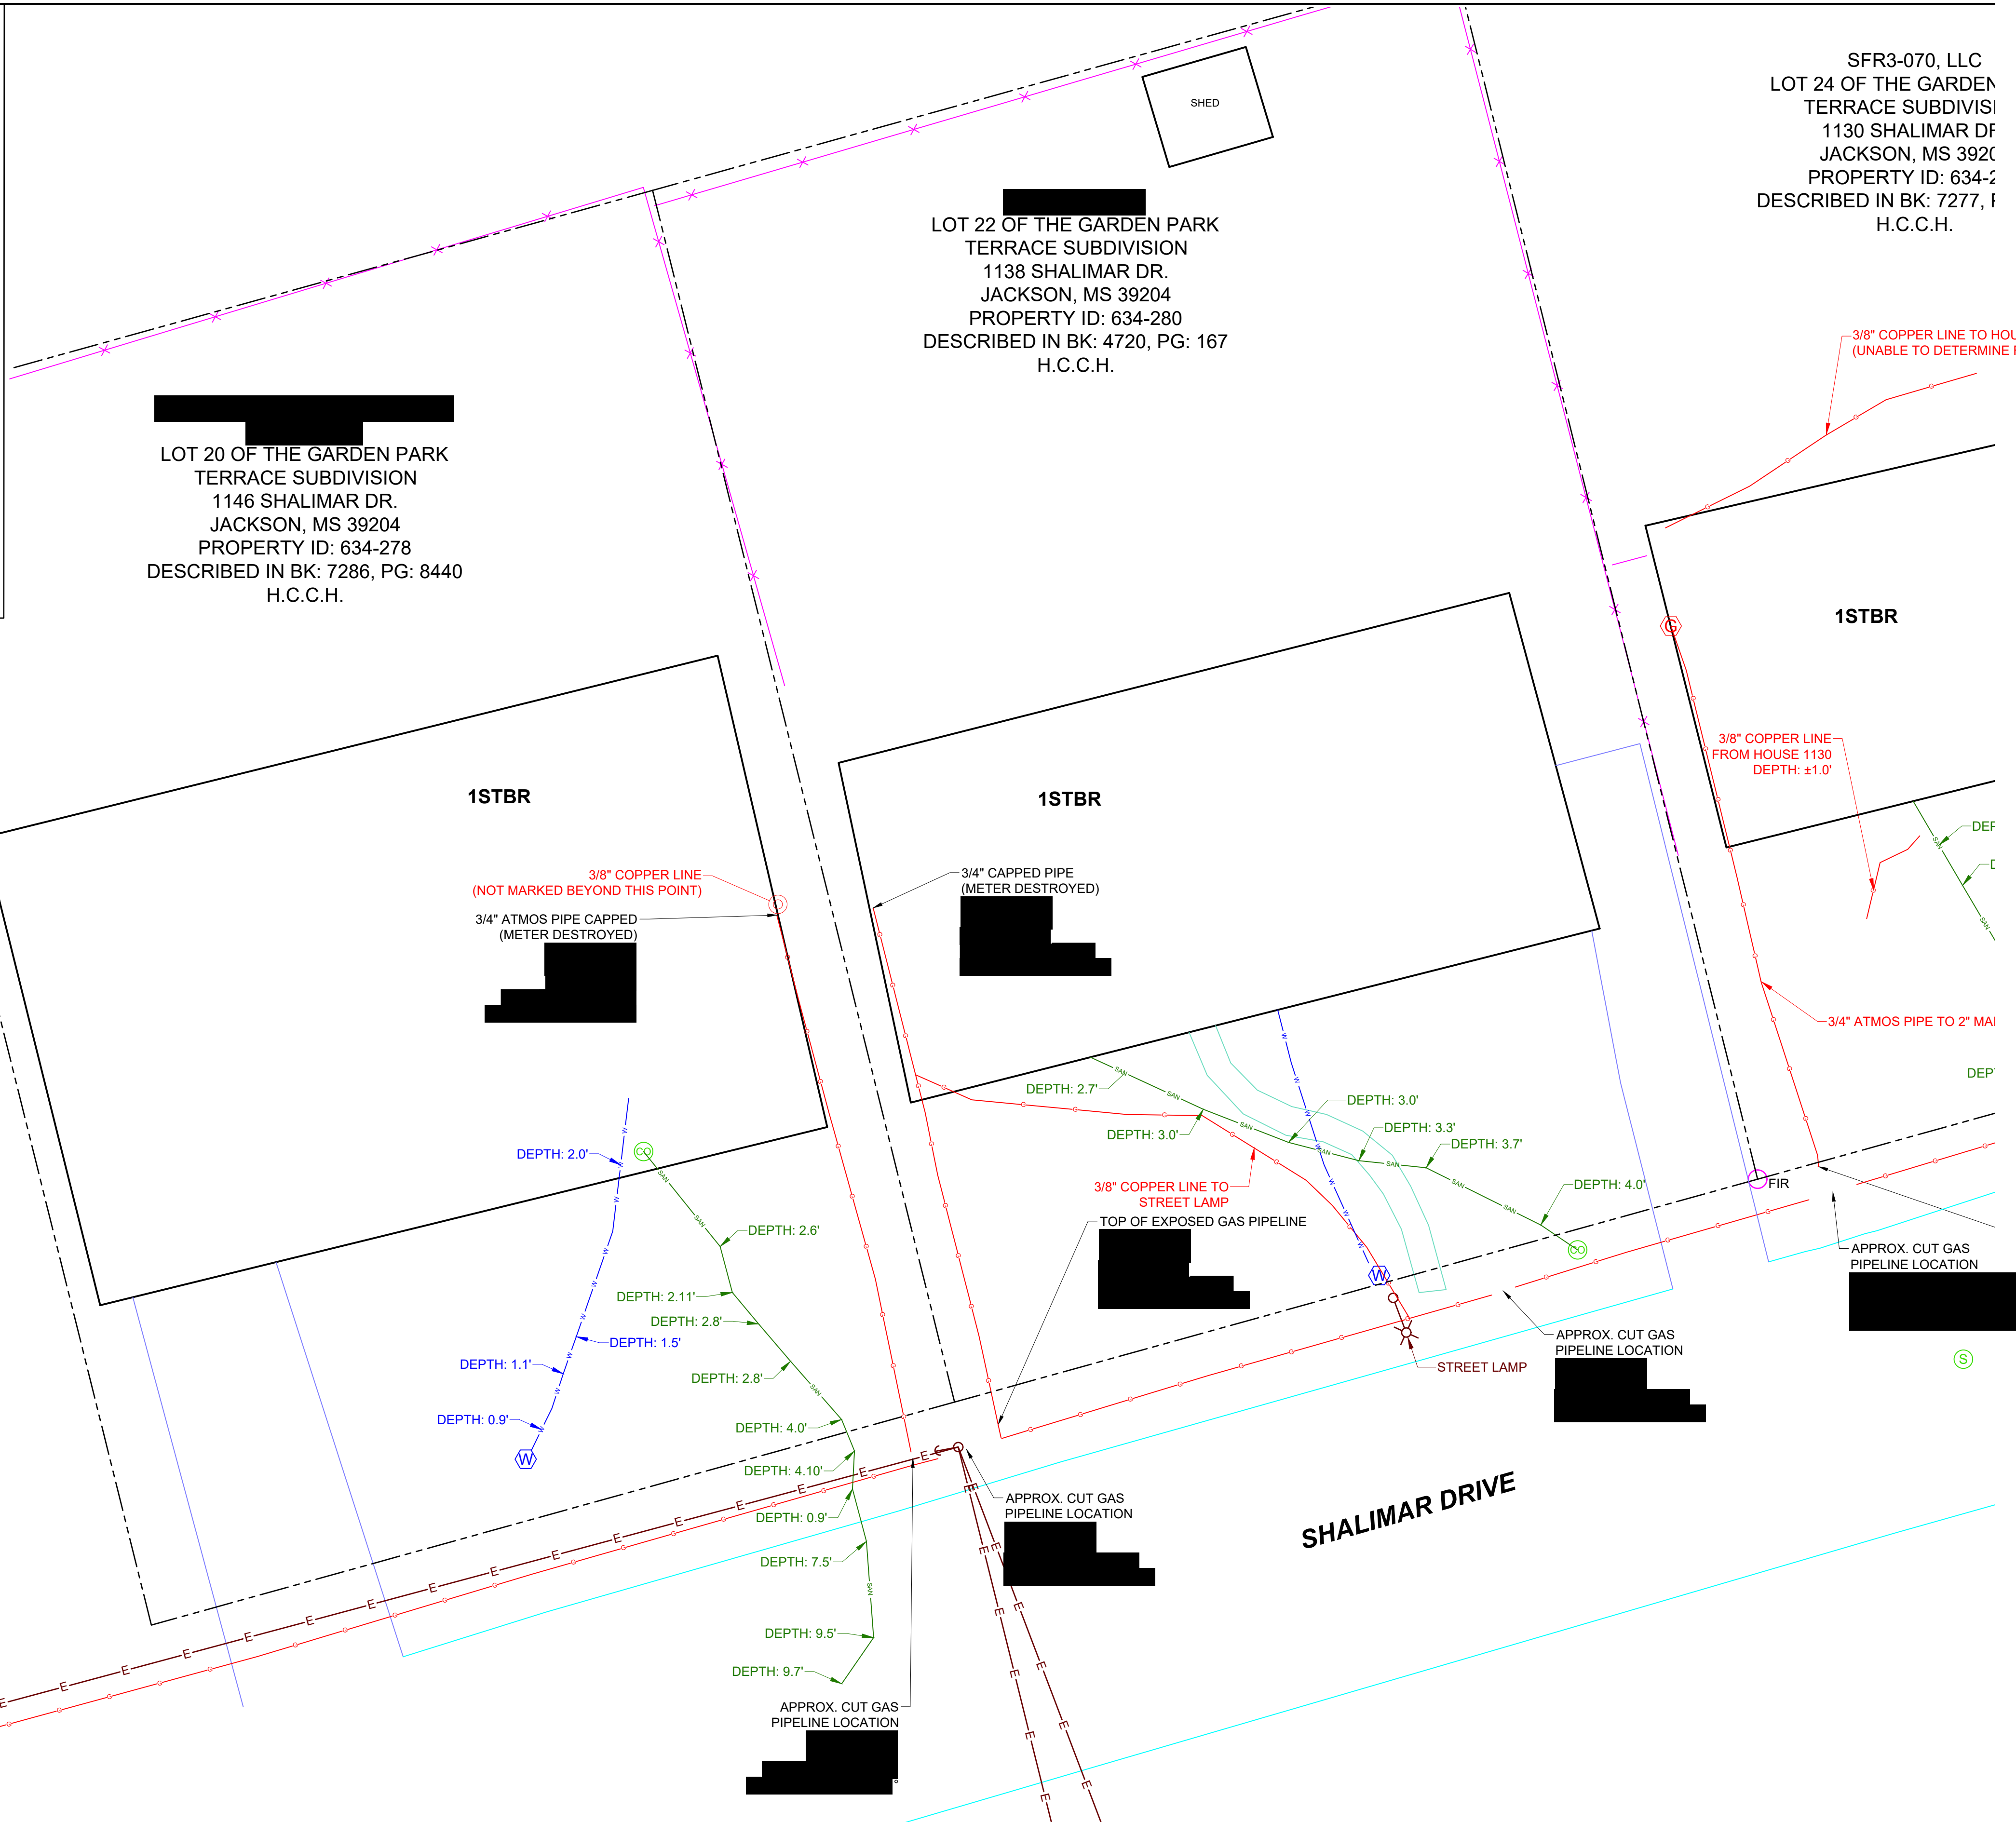

SURVEY NOTES:
 1. SURVEY EQUIPMENT: TRIMBLE R12 GPS SYSTEM.
 2. COORDINATE SYSTEM: STATE PLANE GRID NAD 83 MISSISSIPPI WEST ZONE 2302 U.S. SURVEY FEET.
 3. VERTICAL DATUM: NAVD 88 GEOID 2012B, U.S. SURVEY FEET.
 4. THE INFORMATION DEPICTED ON THIS SURVEY PLAT CAN ONLY BE CONSIDERED AS INDICATING THE GENERAL CONDITIONS EXISTING AT THE TIME THE SURVEY WAS MADE.

5. SECTION AND/OR COUNTY LINE INFORMATION IF SHOWN IS BASED ON EXISTING GIS DATA AND WAS NOT VERIFIED AS A PART OF THIS SURVEY.
 6. THIS PARCEL MAY BE SUBJECT TO RECORDED, UNRECORDED OR MIS-INDEXED INSTRUMENTS OR FACTS WHICH WOULD BE REVEALED BY A COMPETENT TITLE EXAMINATION OF SAID PARCEL.

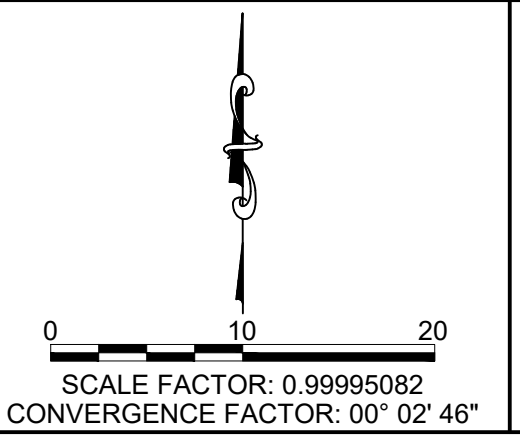

EMC
SURVEYING & MAPPING

2472 SUNSET DRIVE, GRENADA, MISSISSIPPI 38901
 PHONE: (662) 226-5166
 EMAIL: INFO@EMCSURVEY.COM
 WEB: WWW.EMCSURVEY.COM

PLAN SHEET

ATMOS ENERGY CORPORATION
 4155 INDUSTRIAL DRIVE
 JACKSON, MS 39209

TOPOGRAPHIC SURVEY
 GARDEN PARK TERRACE SUBDIVISION - JACKSON, MS
 LOT 20 - PROPERTY ID: 634-278,
 LOT 22 - PROPERTY ID: 634-280
 LOT 24 - PROPERTY ID: 634-282
 PORTION OF THE W 1/2 SECTION 18, T-5-N, R-1-E
 DRAWN BY: CHECKED BY: SURVEY DATE: PLOT DATE: REV. # EMC JOB NUMBER SHEET
 CP SF 2/1/24 10/1/24 01 EMC-24-009 1/1