


ZTS TRACK. NO. NAME	CONTRACT NO.	ZTS TRACK. NO. NAME	CONTRACT NO.	ZTS TRACK. NO. NAME	CONTRACT NO.
LARAMIE, WY.	YARD 01			LARAMIE, WY.	YARD 77
002 MISCELLANEOUS		807 BIG HORN LUMBER CO/ WEST RANGE RECLAMATION LLC	131164 256012	035 X-OVER MP 565.5X	
003 TRACK 3		809 T. P. CLARK, INC.	60530	036 X-OVER MP 565.4X	
004 TRACK 4		810 T. P. CLARK, INC.	60530	037 X-OVER MP 565.3X	
005 TRACK 5		811 T. P. CLARK, INC.	60530	038 X-OVER MP 565.3X	
006 TRACK 6		813 T. P. CLARK, INC.	35208	039 X-OVER 511-504	
007 TRACK 7		814 T. P. CLARK, INC.	35208		
008 TRACK 8		815 T. P. CLARK, INC.	35208		
009 TRACK 9		816 T. P. CLARK, INC.	35208		
010 TRACK 10		817 THE LEDC, LLC			
015 STEAM TRACK					
040 CNRT ML#3-#2@ I80 OVERPASS					
102 STRAIGHT LEAD					
103 TIE YARD LEAD					
104 LARAMIE VALLEY LEAD					
107 THE LEDC, LLC					
N01 MAINLINE 1					
N02 MAINLINE 2					
N03 MAINLINE 3					
501 SCALE TEST TRACK					
502 RIP 2					
503 RIP 3					
504 RIP 4					
505 RIP 5					
506 PANEL 6					
507 PANEL 7					
508 PANEL LEAD					
509 LITTLE TRACK					
511 STUB 1					
512 STUB 2					
513 STUB 3					
514 STUB 4					
515 STUB 5					
516 STUB 6					
517 STUB 7					
518 RAIL YARD LEAD					
519 RAIL TRACK 5					
520 RAIL TRACK 5 & ONE HALF					
521 RAIL TRACK 5 & THREE FOURTHS					
522 YARD TRACK - OOS					
526 EAST LEG WYE					
527 STORAGE TRACK					
528 STUB TRACK					
531 INDUSTRY TRACK					
806 BIG HORN LEAD					

R:\zts\book1802.dgn

- A -

PIN:875007 REVISED: JANUARY 27, 2017

LARAMIE, WY.  
 WX566  
 YARD 01  
 YARD 77

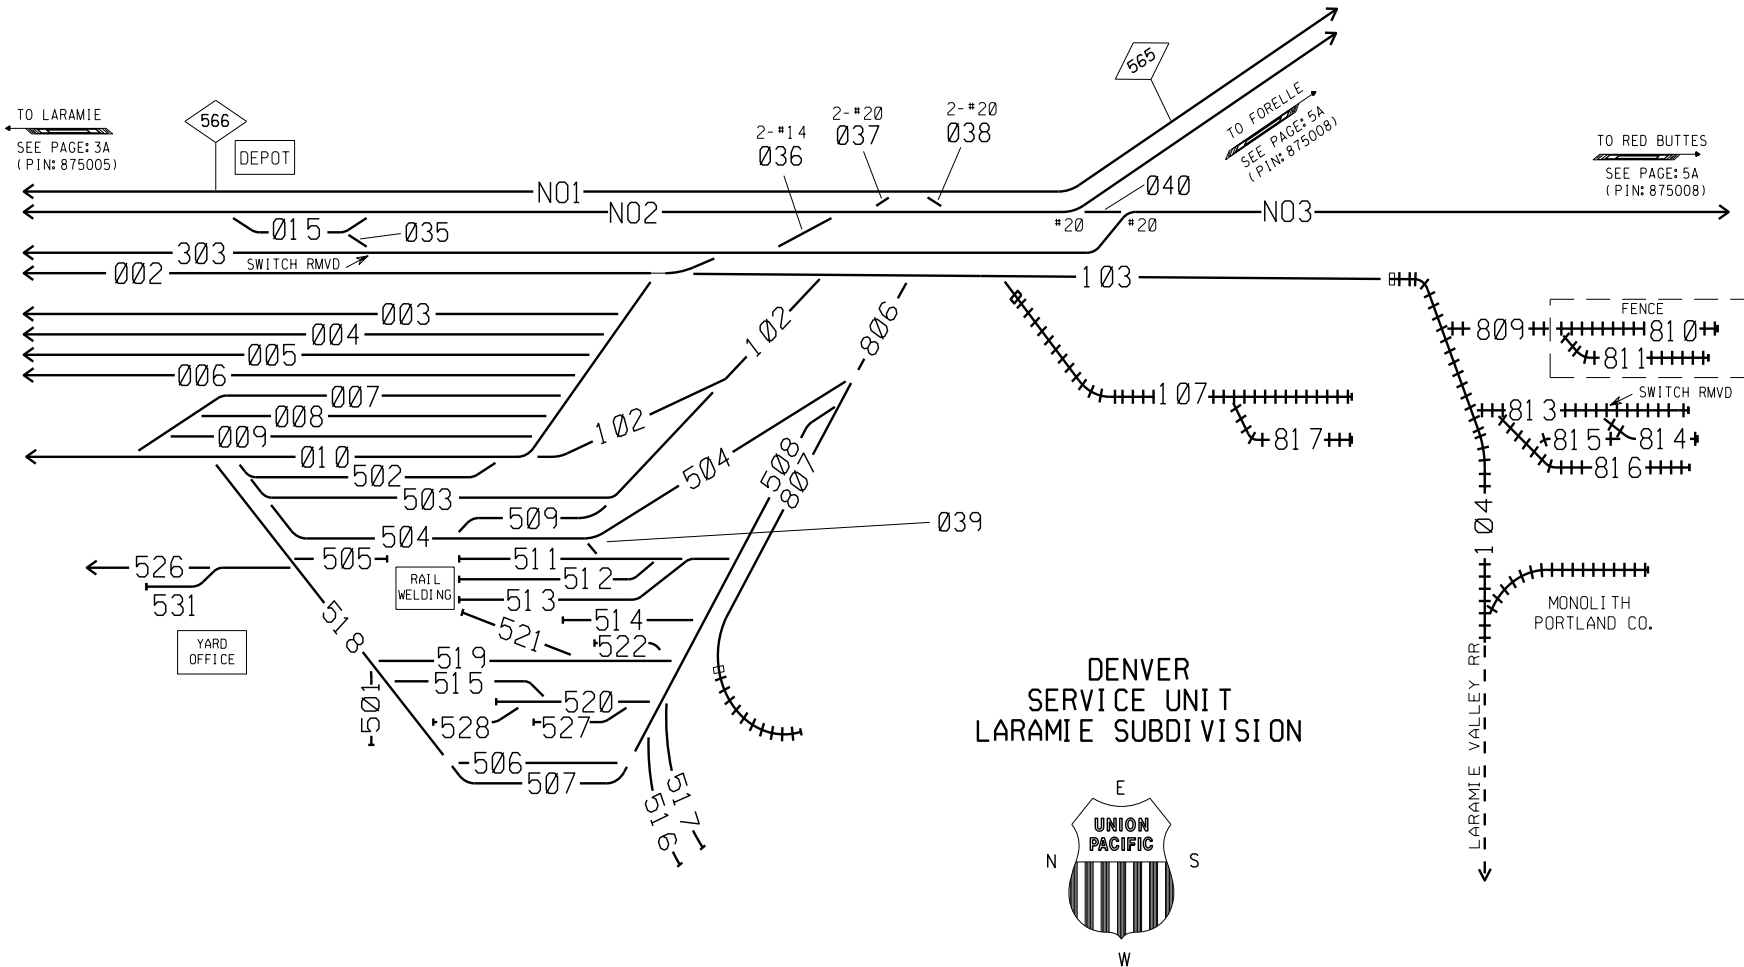

ALL SWITCHES ARE #10'S  
 UNLESS NOTED OTHERWISE

R:\zts\book1802.dgn


- B -

PIN:875006 REVISED: JULY 13, 2018

PB22455 - BOOK 1802 - PUBLISHED: 03-01-2005

-8, 4B-

ZTS TRACK. NO. NAME	CONTRACT NO.	ZTS TRACK. NO. NAME	CONTRACT NO.	ZTS TRACK. NO. NAME	CONTRACT NO.
COOPER LAKE, WY. 103 COOPER LAKE HOUSE TRACK	YARD 02	034 X-OVER MP 567.4X		303 MAINLINE 3	
BOSLER, WY. 101 BOSLER HOUSE TRACK	YARD 02	LARAMIE, WY.	YARD 01	400 SCRIBS HOUSE MOVING	250584
BOSLER, WY. 041 XOVER MP 582.21 042 XOVER MP 582.30	YARD 77	002 MISCELLANEOUS		401 COW TRACK	
LARAMIE, WY. 030 X-OVER MP 570.6X 031 X-OVER MP 570.5X 032 X-OVER MP 570.4X 033 X-OVER OPP MP 566.5X	YARD 77	003 TRACK 3		402 ICE HOUSE 2 - OOS	
		004 TRACK 4		403 ICE HOUSE 3 - OOS	
		005 TRACK 5		404 ICE HOUSE 4 - OOS	
		006 TRACK 6		525 WYOMING AND COLORADO RR	142285
		011 WEST 11/MOUNTAIN CEMENT CO	251576	526 WYOMING AND COLORADO RR	142285
		012 WEST 12		803 HOUSE #2	
		013 WEST 13		804 HOUSE #1	
		100 NEW TRACK			
		101 HOUSE LEAD			
		301 MAINLINE 1			
		302 MAINLINE 2			

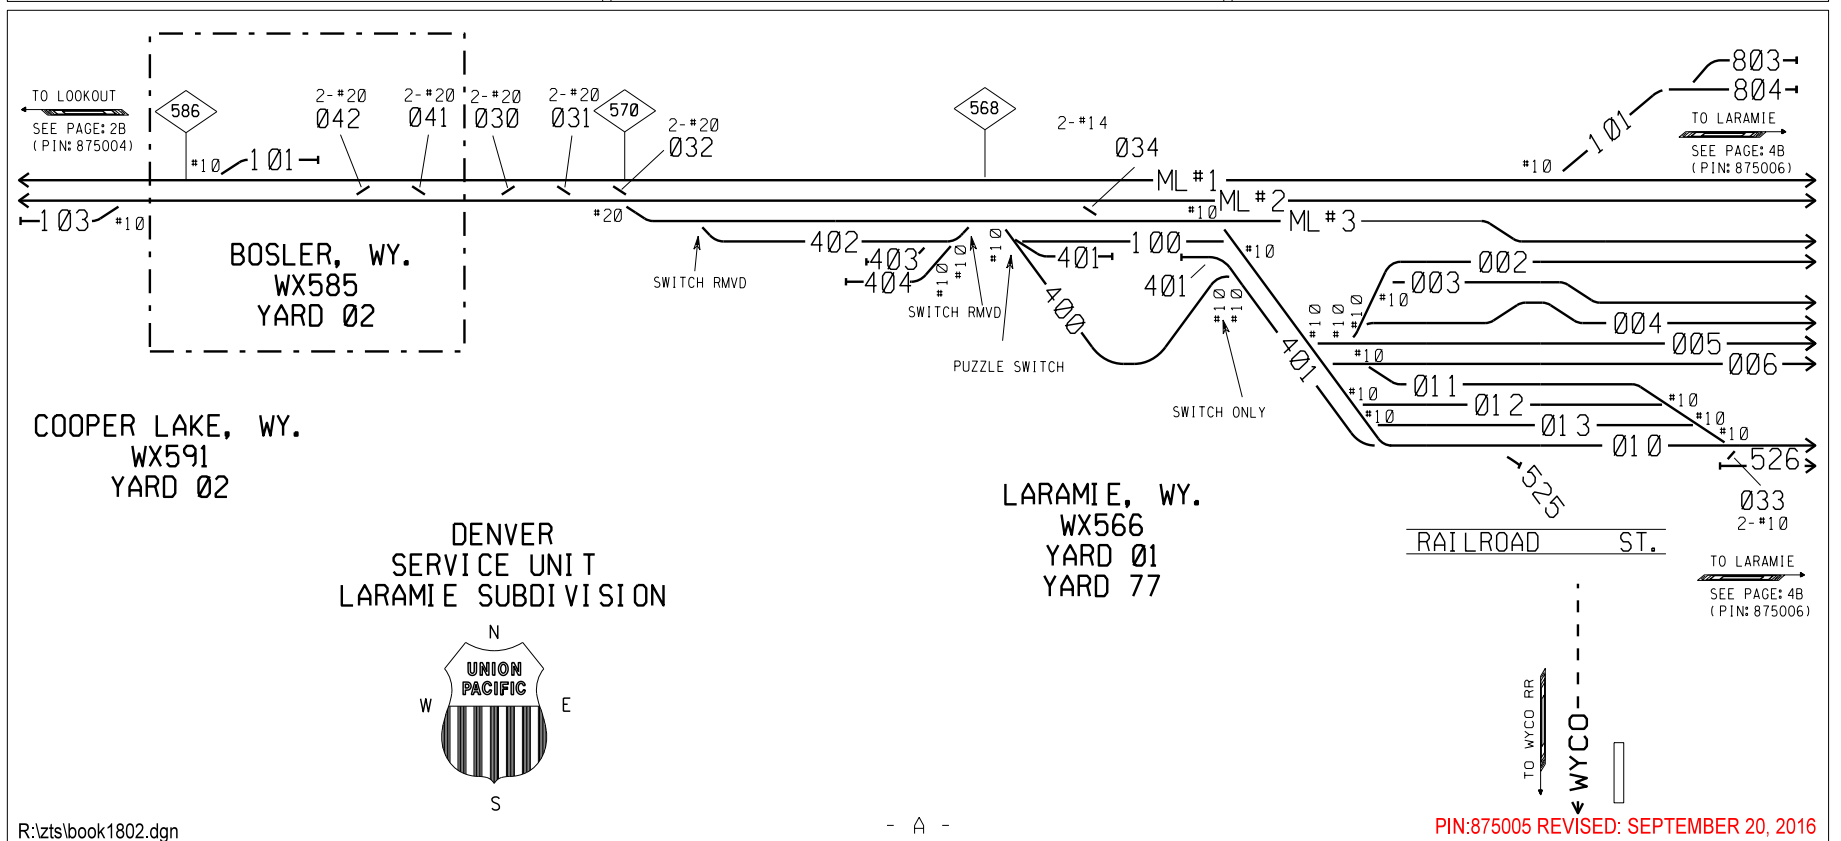

DENVER  
SERVICE UNIT  
LARAMIE SUBDIVISION

