


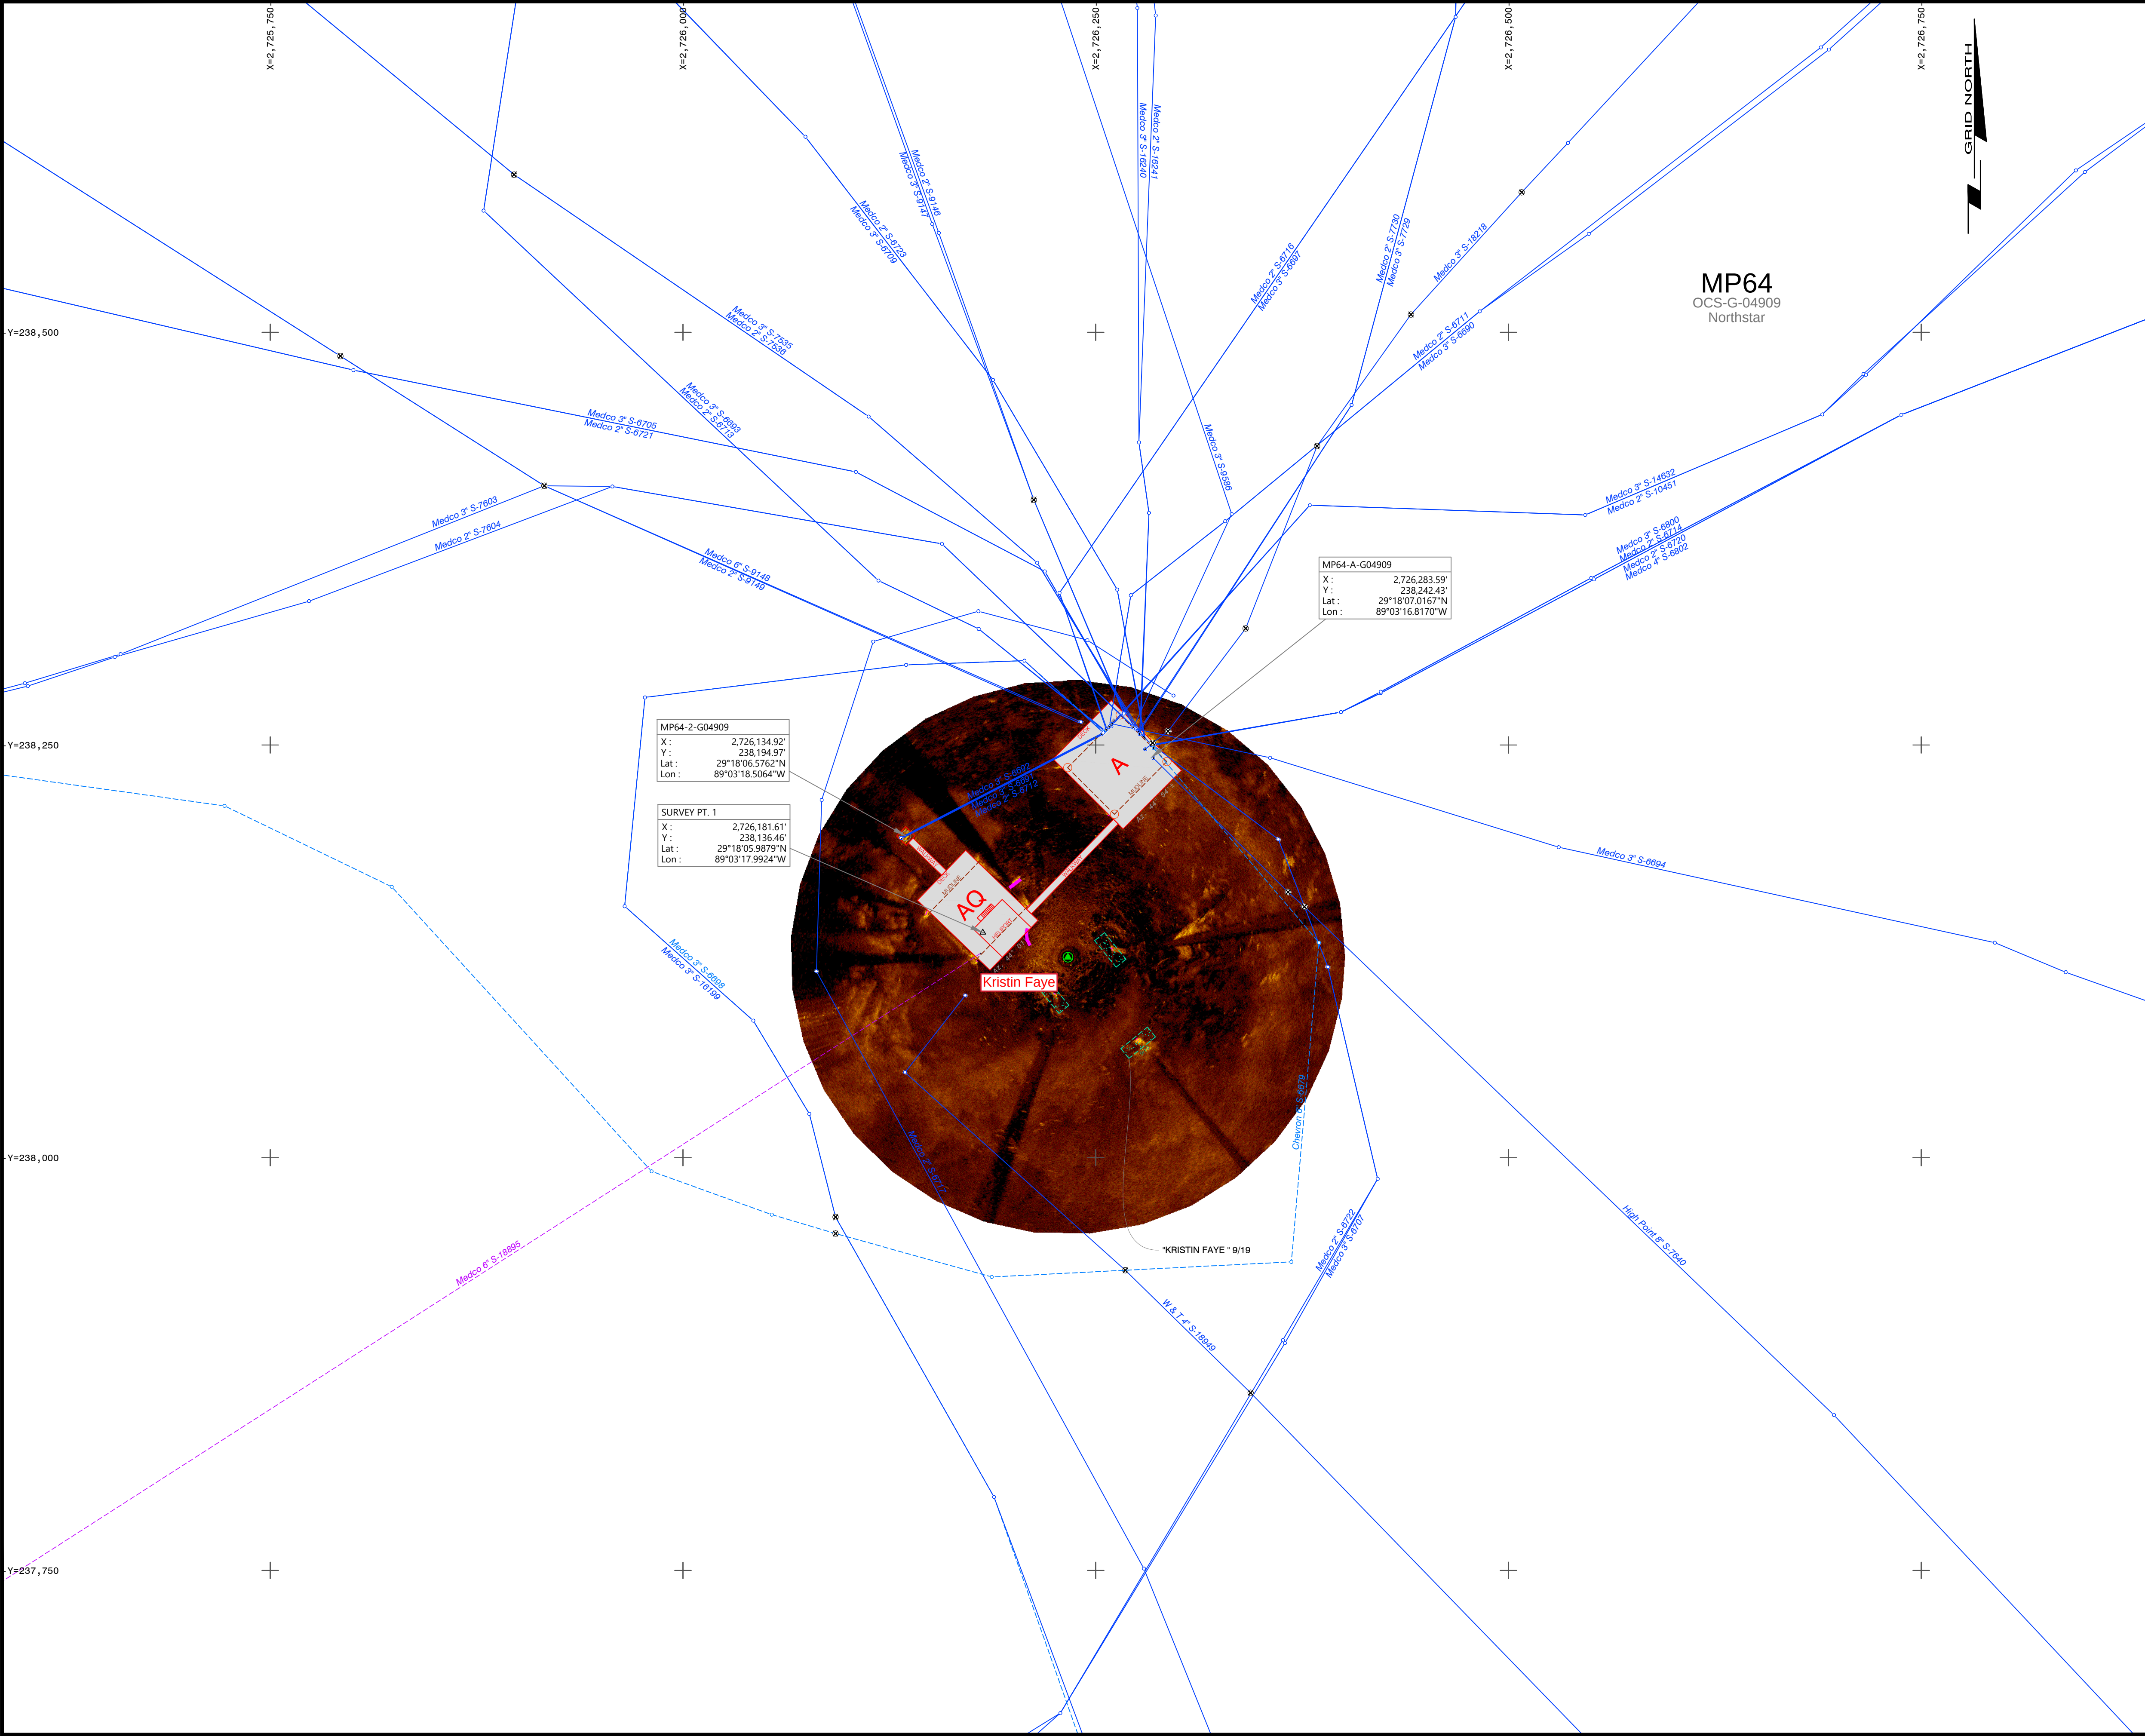

LEGEND

PIPELINE

- ACTIVE
- OUT OF SERVICE
- ABANDONED
- UNDER CONSTRUCTION
- PROPOSED
- PROPOSE REMOVAL

POSITION / FEATURE

- VALVE / HUB
- CROSSING

SCANNING SONAR

- SONAR POSITION
- REFLECTOR
- BUOY
- REFLECTOR/BUOY
- REFLECTOR previously observed
- SONAR CONTACT
- SONAR CONTACT previously observed
- PIPELINE SIGNATURE
- PIPELINE EXPOSED
- PIPELINE SUSPENDED

NOTES

1. POSITION AND ORIENTATION OF STRUCTURE "A" TAKEN FROM SCANNING SONAR RECORDS DATED 06/07 AND IS APPROXIMATE.
2. POSITION, SIZE, AND ORIENTATION OF STRUCTURE "AQ" TAKEN FROM FUGRO SKETCH DATED 06/83, REFERENCED TO FUGRO SURVEY PT. 1.
3. POSITION OF WELL No. 2 TAKEN FROM SCANNING SONAR RECORDS DATED 06/07 AND IS APPROXIMATE.
4. PIPELINE RISERS AND APPROACHES ARE APPROXIMATE, AND REMAIN TO BE VERIFIED.

**BASE MAP
NEAR STRUCTURE "A" AND "AQ"**

BLOCK 64
MAIN PASS AREA
GULF OF MEXICO

Geodetic Datum: NAD27
Projection: LOUISIANA SOUTH
Grid Units: US SURVEY FEET

SCALE
1:600

0 50 100
FEET

FUGRO USA MARINE, INC.
6100 Hillcroft Ave.
Houston, Texas 77081
(713) 346-3700

Issue	Date	Description	Job No.	Drwn	Chkd	Aprv
7	9/6/19	ADD PADS "KRISTIN FAYE"	19010834	MR	DS	
6	07/03/19	UPDATED FOR CLIENT (GISIV)		ADM		
5	06/10/10	UPDATED FOR SURVEY	1001458	RJZ	BCN	

Job No.: 19010834
DWG File: MP64-A-AQ

Chart: 1 Of: 1