

Revisions

Date	By
3/13/2023	MA
4/4/2023	MA
4/12/2023	MA



US REIGON
GULF DIVISION
EAST END
ANNISTON, AL

**ANNISTON ALABAMA
DERAILMENT
RRD23LR008**

TRAIN ID # NS245A109

OFFICE OF MAINTENANCE OF WAY

Sheet
1 of 3

Drawn by: MA
Checked by: JM

Scale: AS NOTED
Date: 9 MARCH 2023

ORDER CAR NUMBER

NON DERAILED


- ENG UP 005574
- ENG UP 009039
- ENG NS 004408
- ENG NS 009485

DERAILED EQUIPMENT


- LOCO RMEX 000008
- LOCO RMEX 000006
- 001 TTGX 695849
- 002 TTGX 992570
- 003 CEMX 013032
- 004 CMEX 150278

ENGINE AND CAR TYPE:

- NS ENGINE
- UP ENGINE
- RMEX IN TOW
- HOPPER
- AUTO RACKS
- NS Rail

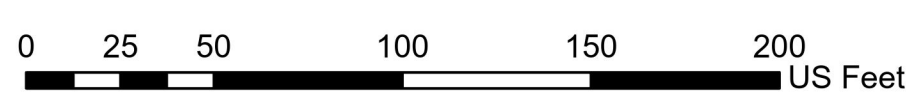

Note : Stationing begins at MP 720 (0+00)
Drawing not to scale.

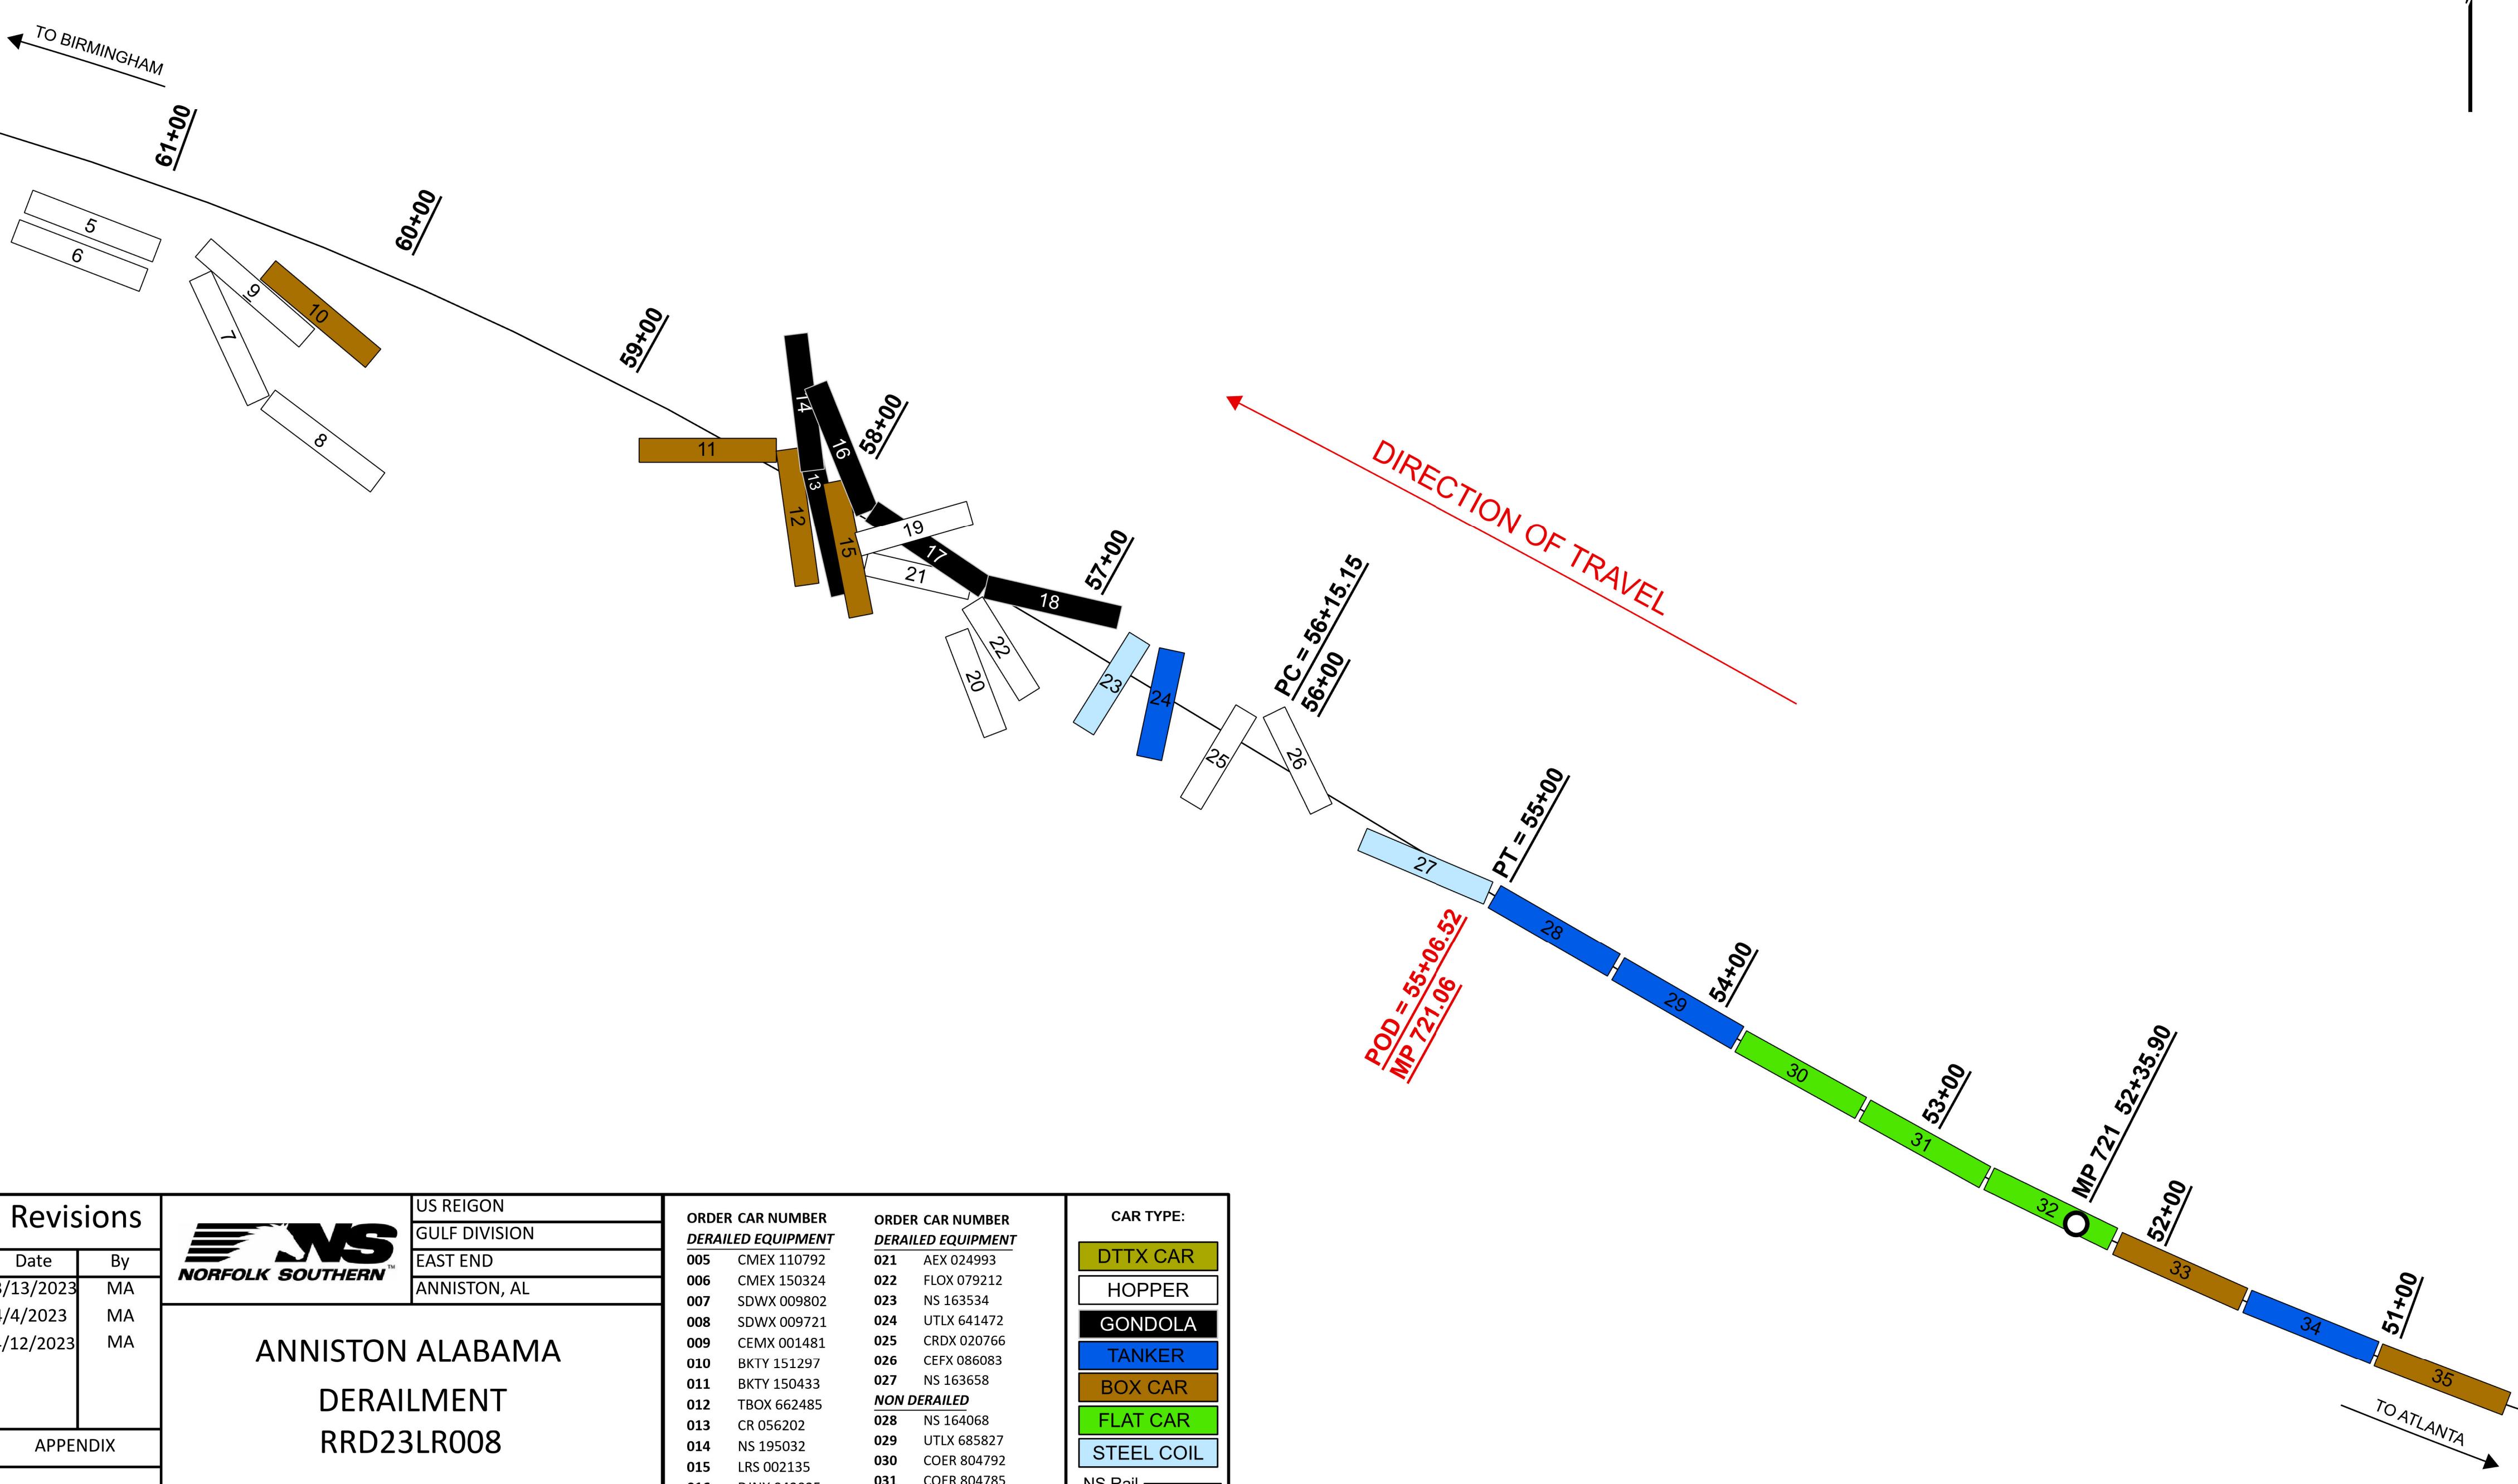

Revisions	
Date	By
3/13/2023	MA
4/4/2023	MA
4/12/2023	MA
APPENDIX	
Sheet 2 of 3	

US REIGON
GULF DIVISION
EAST END
ANNISTON, AL

**ANNISTON ALABAMA
DERAILMENT
RRD23LR008**

TRAIN ID # NS245A109

OFFICE OF MAINTENANCE OF WAY

ORDER CAR NUMBER	DERAILED EQUIPMENT	ORDER CAR NUMBER	DERAILED EQUIPMENT
005	CMEX 110792	021	AEX 024993
006	CMEX 150324	022	FLOX 079212
007	SDWX 009802	023	NS 163534
008	SDWX 009721	024	UTLX 641472
009	CEMX 001481	025	CRDX 020766
010	BKTY 151297	026	CEFX 086083
011	BKTY 150433	027	NS 163658
012	TBOX 662485	<i>NON DERAILED</i>	
013	CR 056202	028	NS 164068
014	NS 195032	029	UTLX 685827
015	LRX 002135	030	COER 804792
016	DJNX 042025	031	COER 804785
017	BBFX 000425	032	COER 804804
018	MWCX 204356	033	CRYX 005269
019	CAIX 316274	034	UTLX 025034
020	NDYX 839017	035	TBOX 633971

CAR TYPE:
DTTX CAR
HOPPER
GONDOLA
TANKER
BOX CAR
FLAT CAR
STEEL COIL
NS Rail


Note : Stationing begins at MP 720 (0+00)
Drawing not to scale.



NON DERAILED RAIL CARS BETWEEN CAR 35 TBOX 633971 AND CAR 83 ARMN 170776.

TO BIRMINGHAM

TO ATLANTA

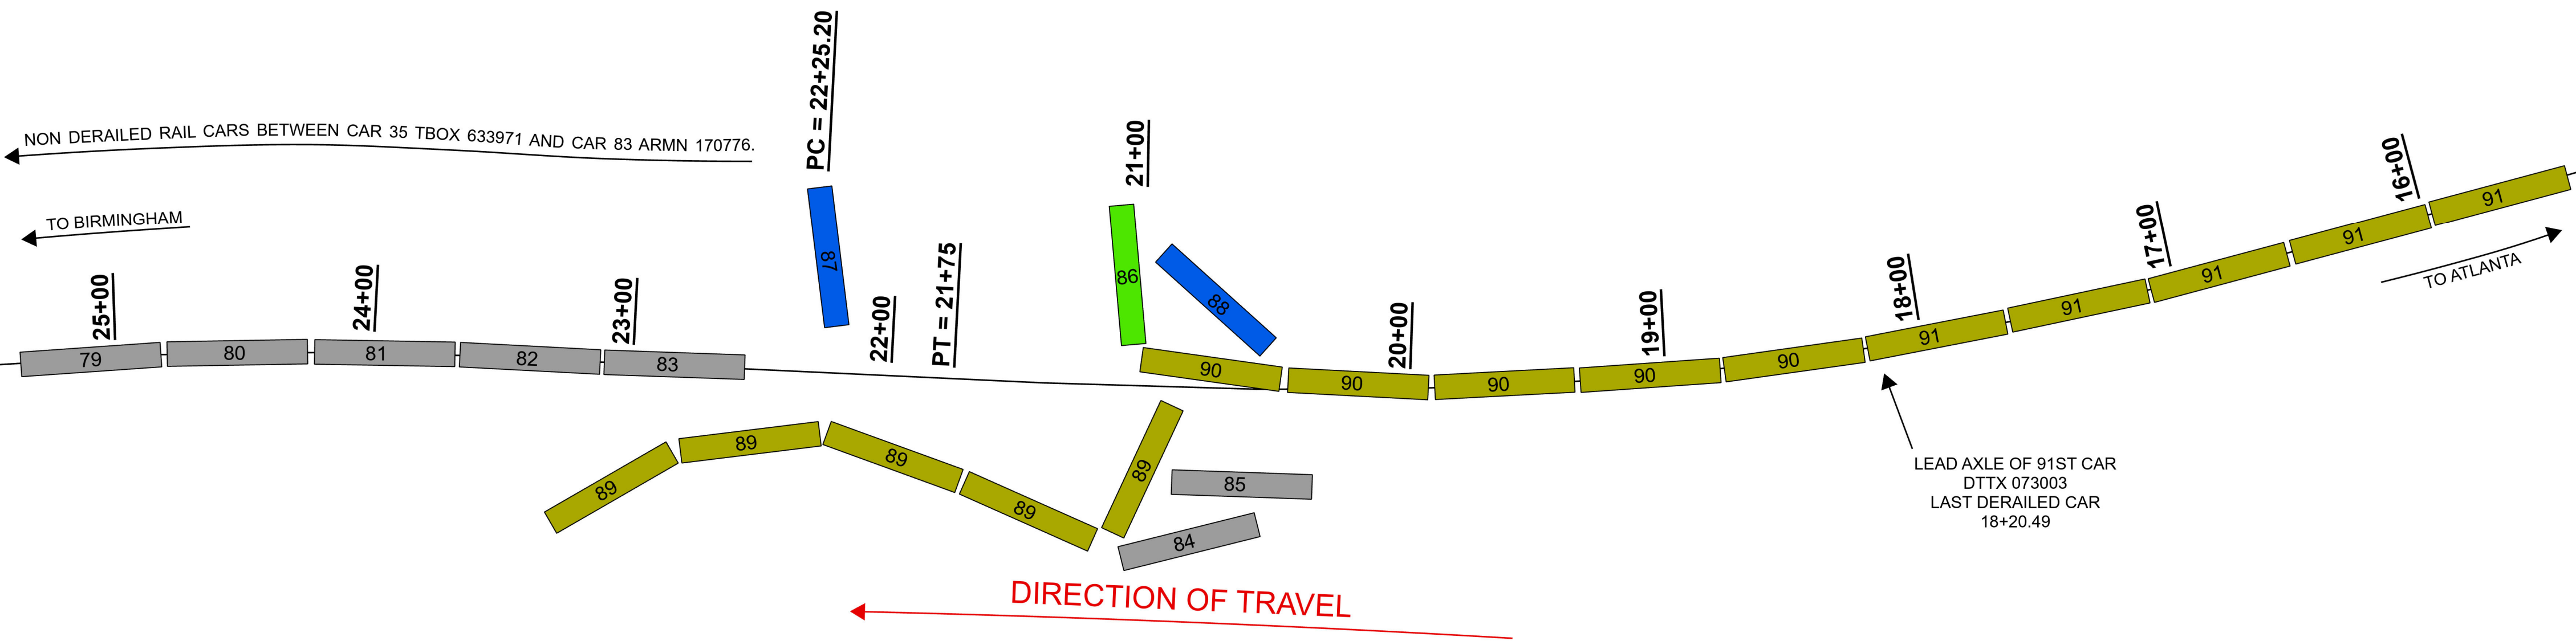


PC = 22+25.20

PT = 21+75

LEAD AXLE OF 91ST CAR
DTTX 073003
LAST DERAILED CAR
18+20.49


DIRECTION OF TRAVEL

Revisions	
Date	By
3/13/2023	MA
4/4/2023	MA
4/12/2023	MA
APPENDIX	
Sheet	3 of 3

	US REIGON
	GULF DIVISION
	EAST END
	ANNISTON, AL
ANNISTON ALABAMA DERAILMENT RRD23LR008	
TRAIN ID # NS245A109	
OFFICE OF MAINTENANCE OF WAY	
Drawn by: MA	Scale: AS NOTED
Checked by: JM	Date: 9 MARCH 2023

ORDER	CAR NUMBER
NON DERAILED	
079	ARMN 170041
080	ARMN 170470
081	ARMN 170045
082	ARMN 112469
083	ARMN 170776
DERAILED EQUIPMENT	
084	ARMN 005898
085	ARMN 112158
086	PTTX 136525
087	PVSX 061337
088	PVSX 072381
089	DTTX 751066
090	DTTX 751294
091	DTTX 073003

CAR TYPE:
REEFER CAR
DTTX CAR
TANKER
FLAT CAR
NS Rail

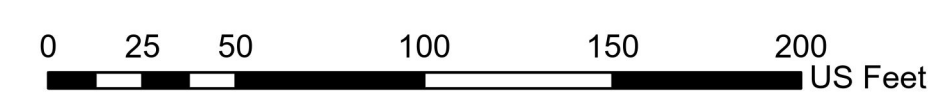

Note : Stationing begins at MP 720 (0+00)
Drawing not to scale.