

CONSTRUCTED BY THE GALVESTON, HARRISBURG & SAN ANTONIO RAILWAY
 SOUTHERN PACIFIC RAILROAD ACQUIRED BY UNION PACIFIC FINANCE CO. #32760, EFFECTIVE SEPTEMBER 11, 1996
 TRACKAGE RIGHTS VIA SOUTHERN PACIFIC RAILROAD GRANTED TO UNION PACIFIC RAILROAD (MPRR) UNDER 1985
 BNSF HAS TRACKAGE RIGHTS OVER UP FROM EAGLE PASS, TX. TO SAN ANTONIO, TX. PER AGREEMENT #186765, DATED 6-1-1996, PER STB FIN DOC #32760, EFFECTIVE SEPTEMBER 12, 1996

240.81 (1)PCB-30 [SIDE] 240.67 PS #15 POTO
 240.76 742121 BFG
 240.67 (1)PCB-30 [SIDE]
 240.37 (1)DPGOD-60 (1)DPGOD-78 (1)DPGOD-60 } 198' [SIMN]

241.90 (3)PCS-60 [SIDE] 241.90 (3)PCS-60 [SIDE]
 242.44 (1)PCB-30 [SIDE] 242.69 742722 BFG
 242.79 PS #15 POTO
 242.87 (2)SSP 5'

243.31 (3)PCB-90 [SIMN] 243.31 (3)PCB-90 [SIMN]
 244.60 DETECTOR TOAD 244.60 DETECTOR TOAD
 243.81 (1)PCB-30 [SIMN] 243.81 (1)PCB-30 [SIMN]
 243.96 (5)TSGOD-45 [SIMN] 243.96 (5)TSGOD-45 [SIMN]


244.35 (2)PCB-48 [SIMN] 244.60 742733 S
 244.66 (3)CMP 4' 244.66 (3)CMP 4'
 244.82 (2)CMP 4' 244.82 (2)CMP 4'

EL. 763
CPSA241
 NOONAN
 CR 566
 SO231
 240.67
 9465

EL. 829
CPSA243
 F 1343
 242.79

EL. 835
CPA243
 DUNLAY HBD
 50253
 244.60

CONTROLLED
 -105
 -105

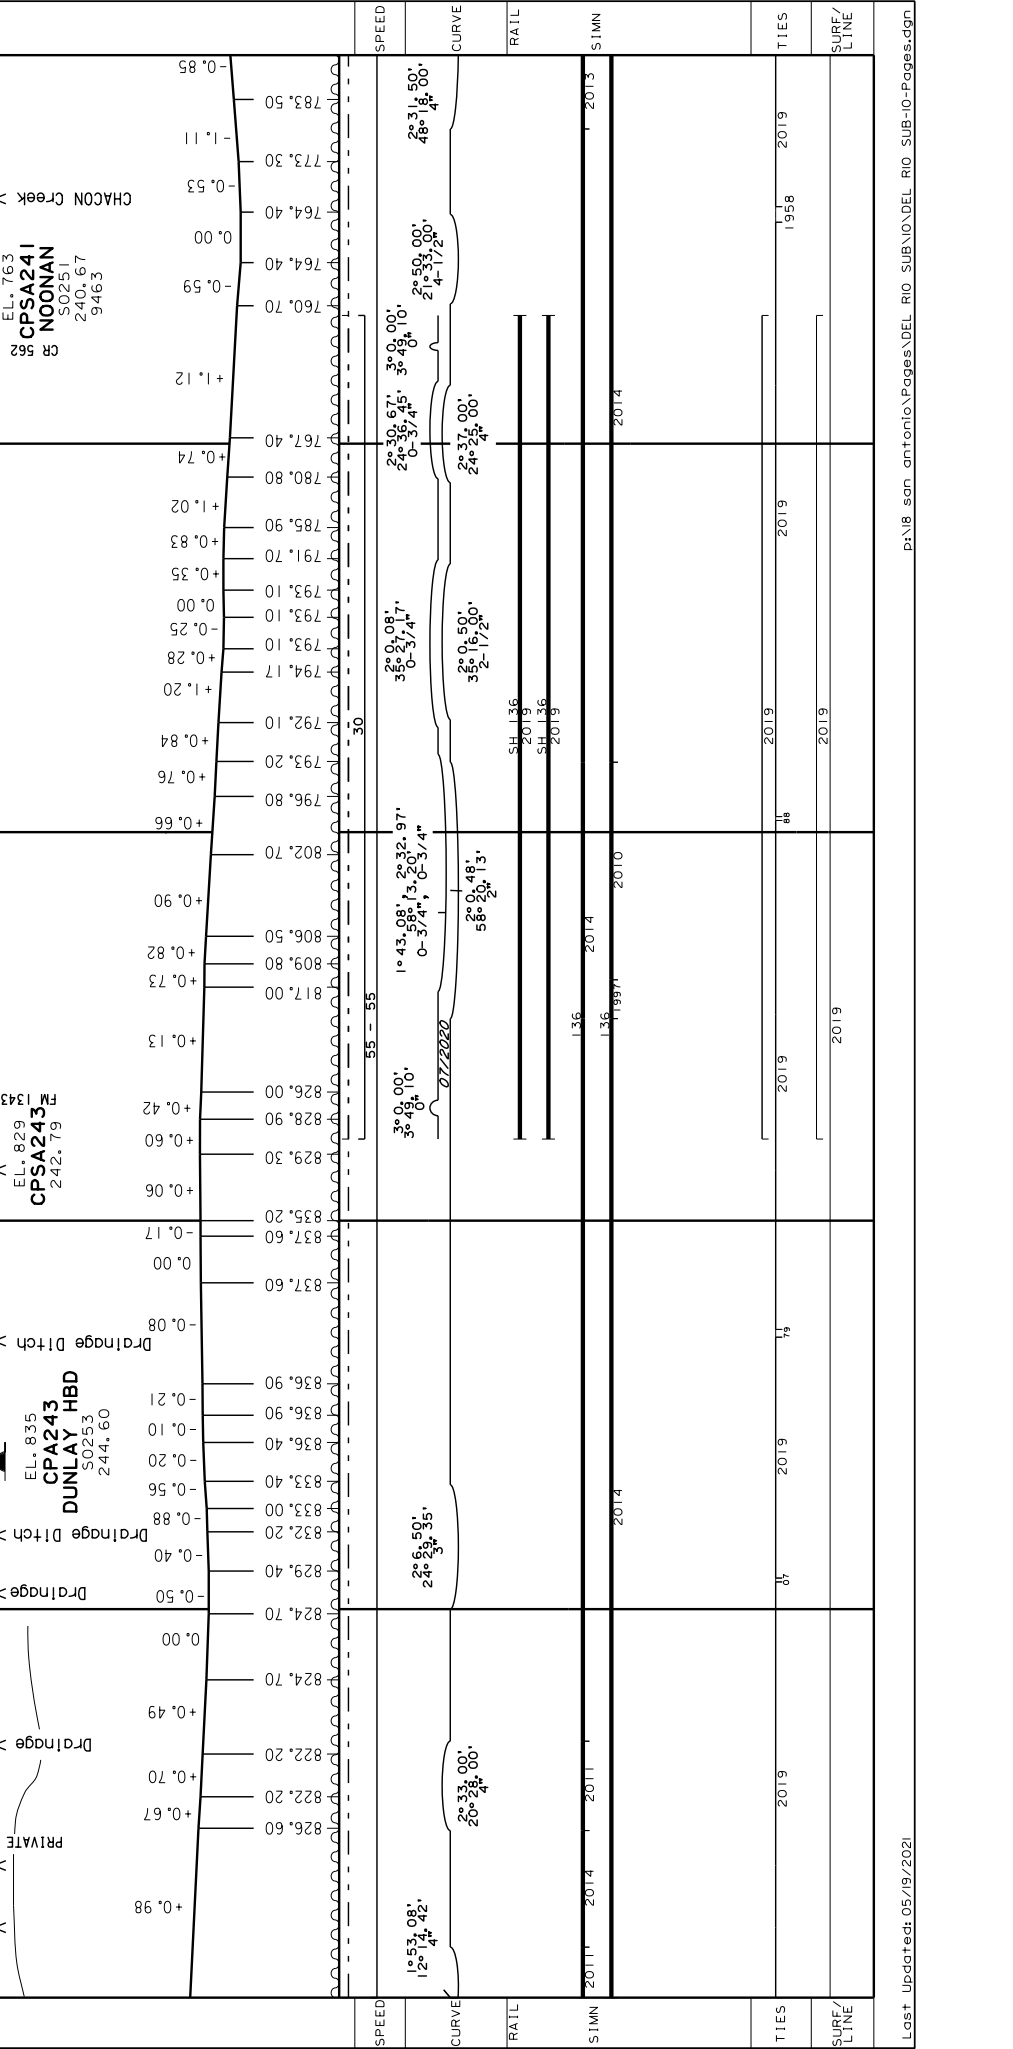


DEL RIO SUB

29

CONSTRUCTED BY THE CALVESTON, HARRISBURG & SAN ANTONIO RAILWAY
SOUTHERN PACIFIC RAILROAD ACQUIRED BY UNION PACIFIC-STB FINANCE DOC # 32760, EFFECTIVE SEPTEMBER 11, 1996
TRACKAGE RIGHTS VIA SOUTHERN PACIFIC RAILROAD GRANTED TO UNION PACIFIC RAILROAD (MPRR) 11/15/1985
BNSF HAS TRACKAGE RIGHTS OVER UP FROM EAGLE PASS, TX. TO SAN ANTONIO, TX. PER AGREEMENT # 186765, DATED 6-1-1996, PER STB FIN DOC # 32760, EFFECTIVE SEPTEMBER 12, 1996

235

240

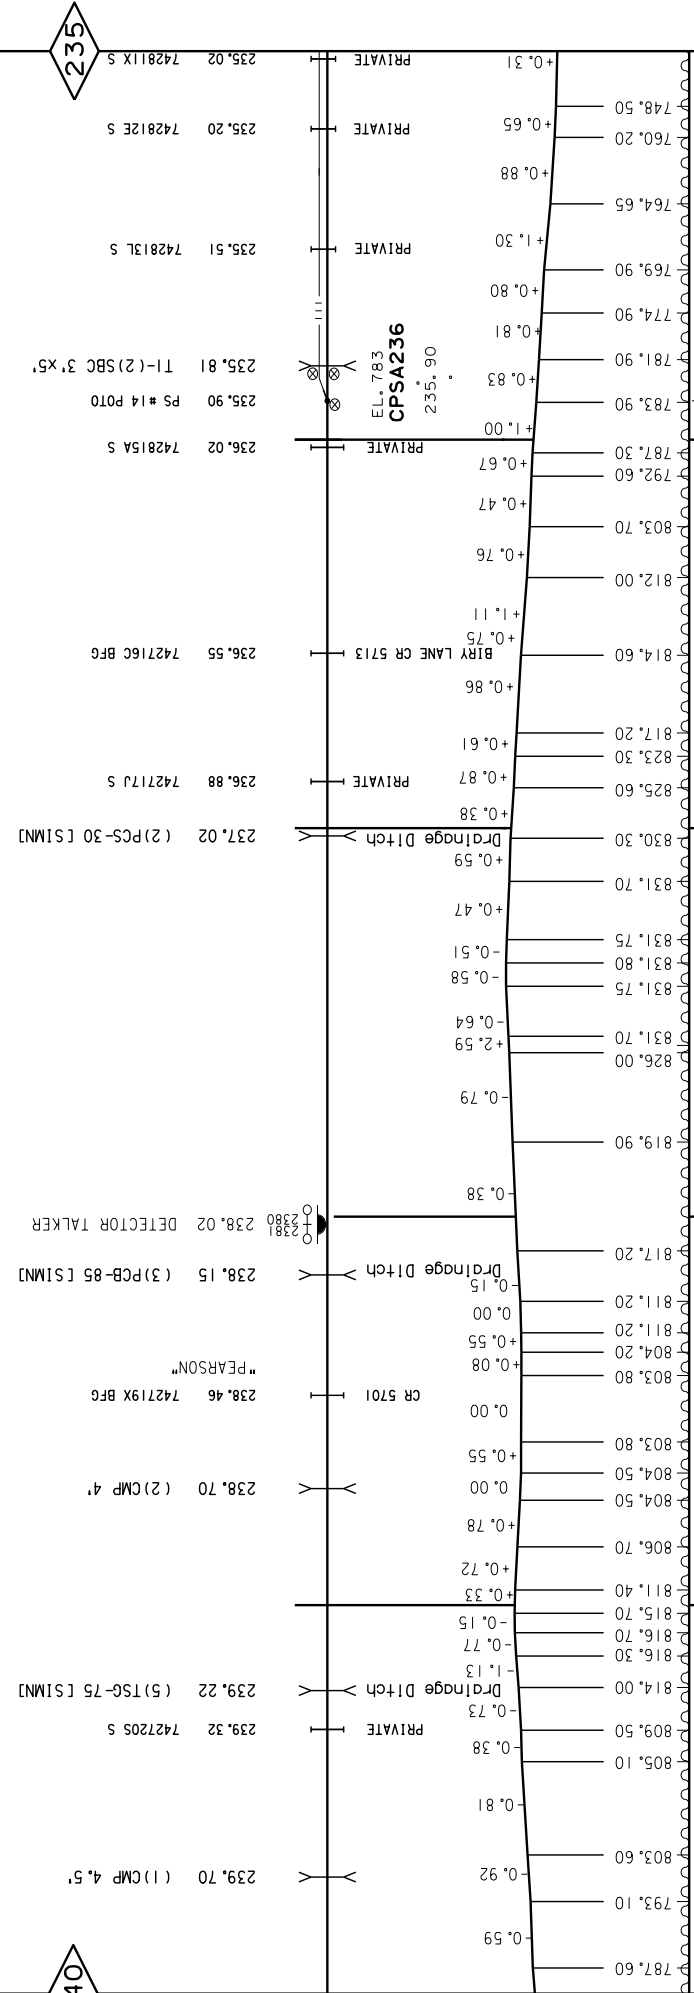

