



**Highway Factors Attachment – Horizontal alignment performed by TDOT along stretch of
SR-58 immediately south and north of the crash site**

Decatur, TN

HWY21FH001




(2 pages)

TYPE	YEAR	PROJECT NO.	SHEET NO.
ALIGNMENT	2021	SR58 NTSB	PLAN
•	•	•	•
•	•	•	•
•	•	•	•

65

70

75

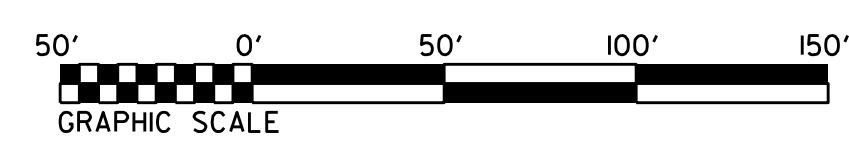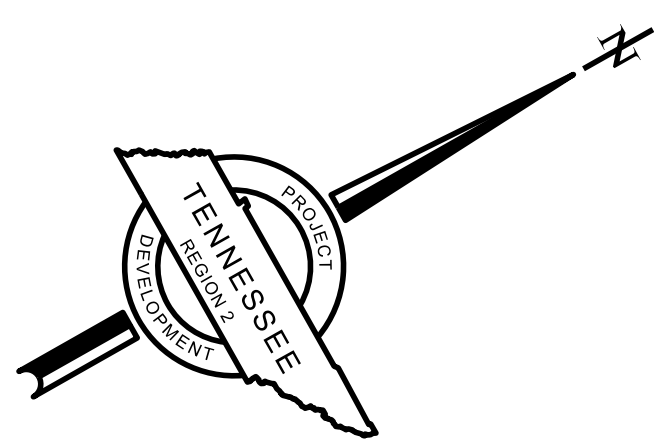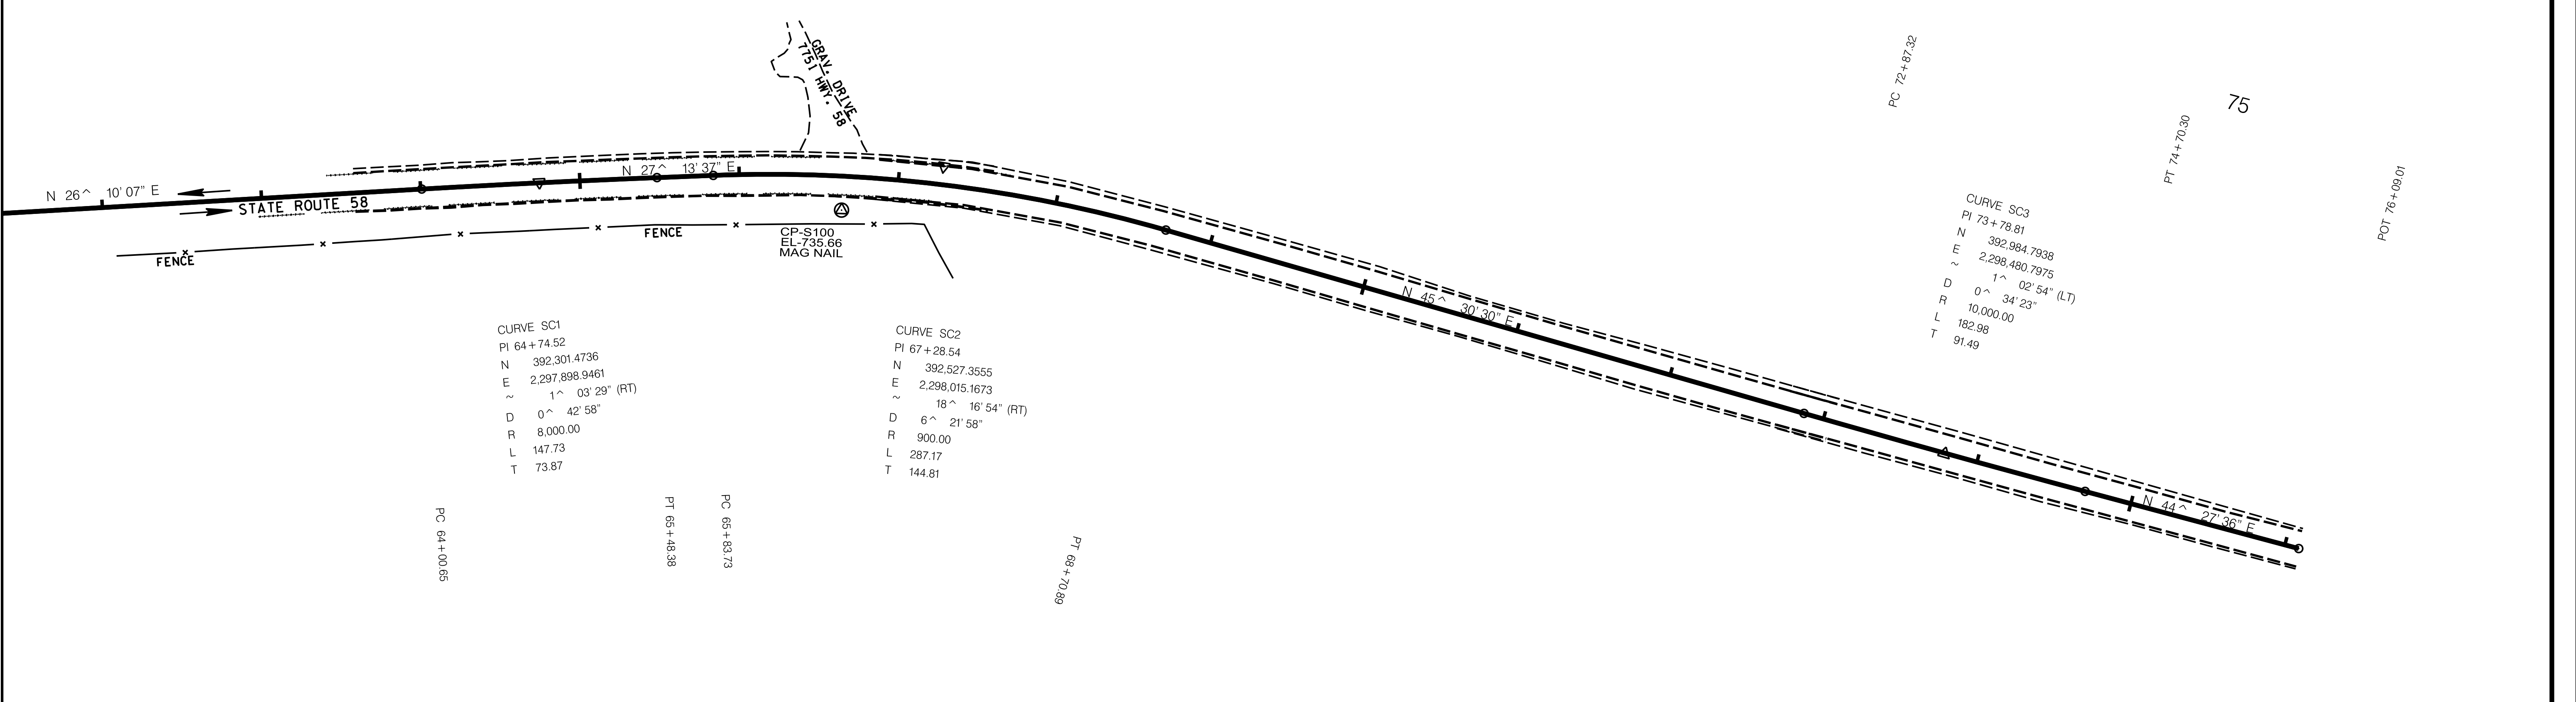

SEALED BY

STATE OF TENNESSEE
DEPARTMENT OF TRANSPORTATION

•