




**Highway Factors Attachment – Vertical alignment performed by TDOT along stretch of
SR-58 immediately south and north of the crash site**

Decatur, TN


HWY21FH001

(2 pages)

TYPE	YEAR	PROJECT NO.	SHEET NO.
ALIGNMENT	2021	SR58 NTSB	PROFIL
.	.	.	.
.	.	.	.
.	.	.	.

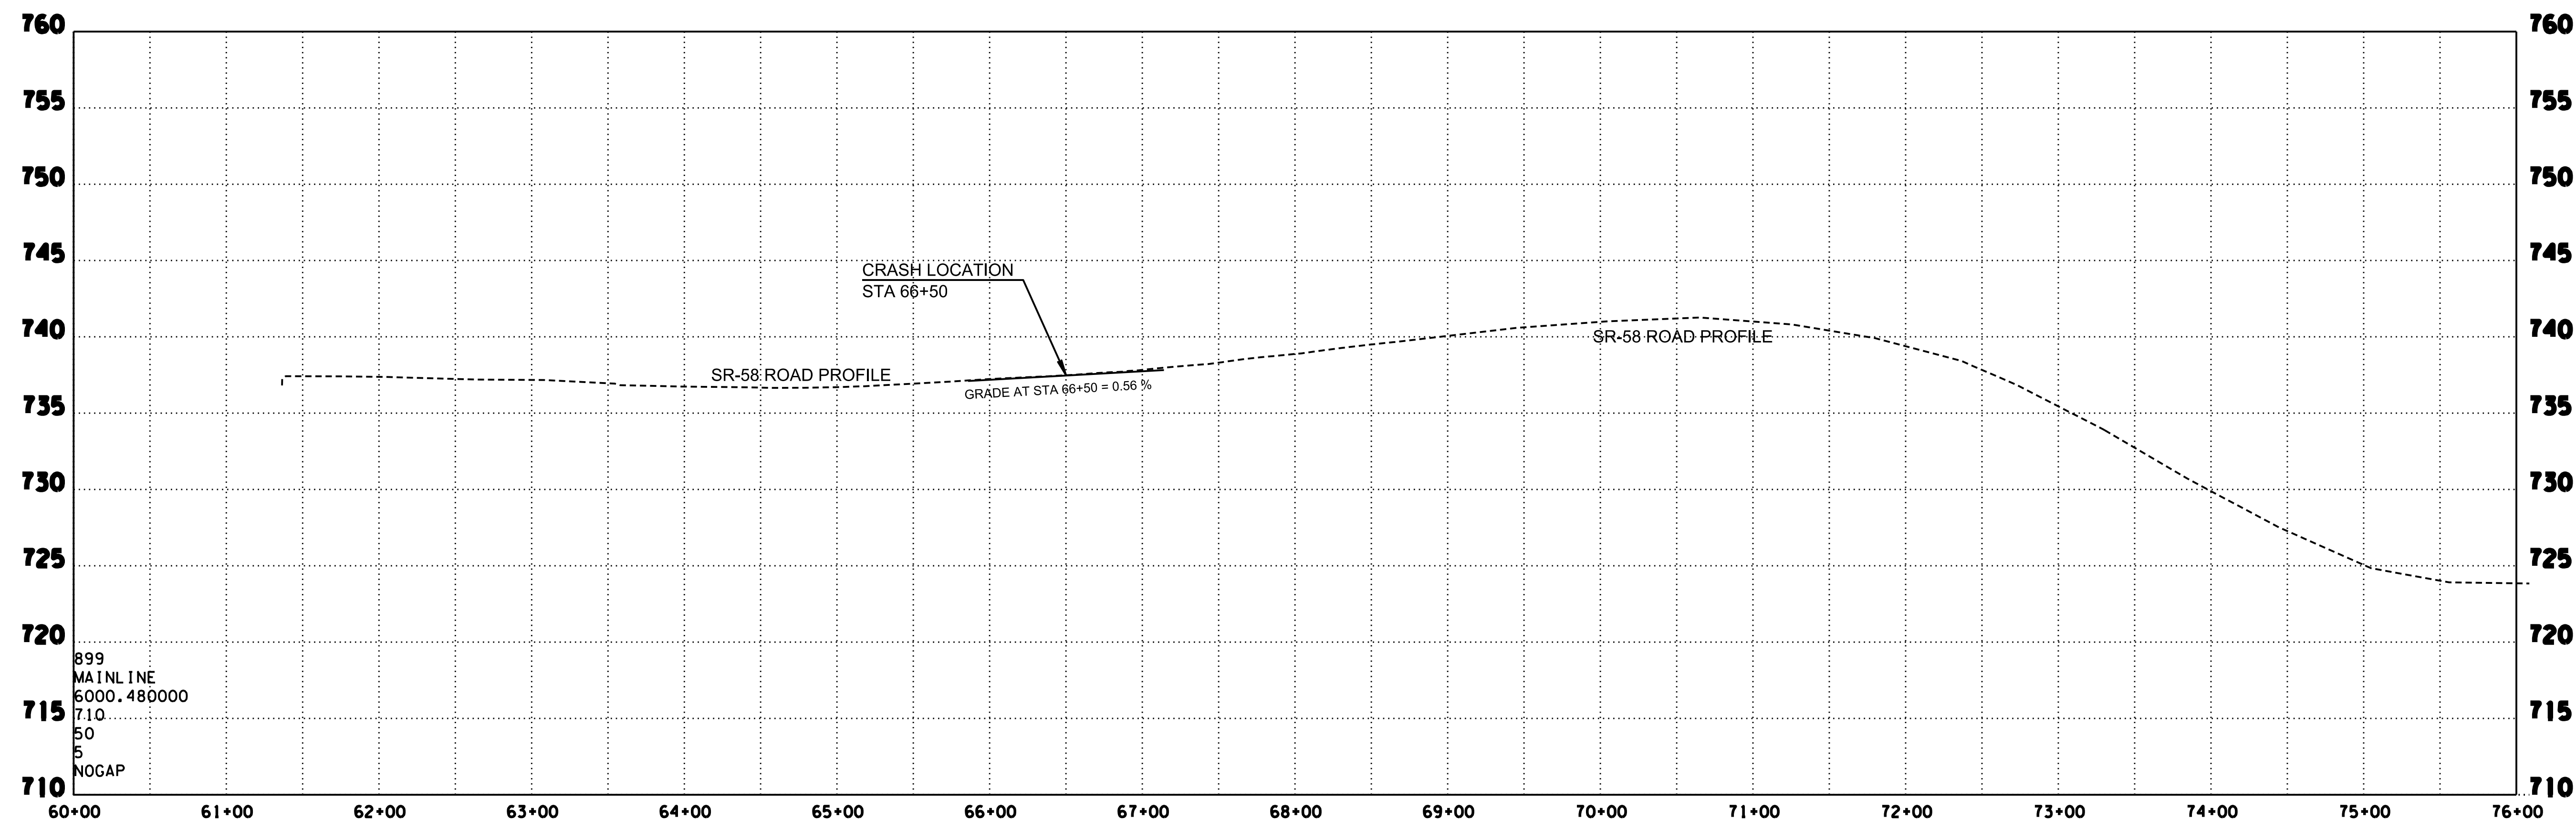

SR-58 CENTERLINE PROFILE
V.E. X 10

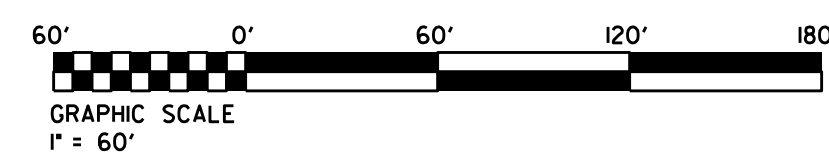

SEALED BY

STATE OF TENNESSEE DEPARTMENT OF TRANSPORTATION